



Epoxy Flooring

Puzzle Piece
Workout Flooring

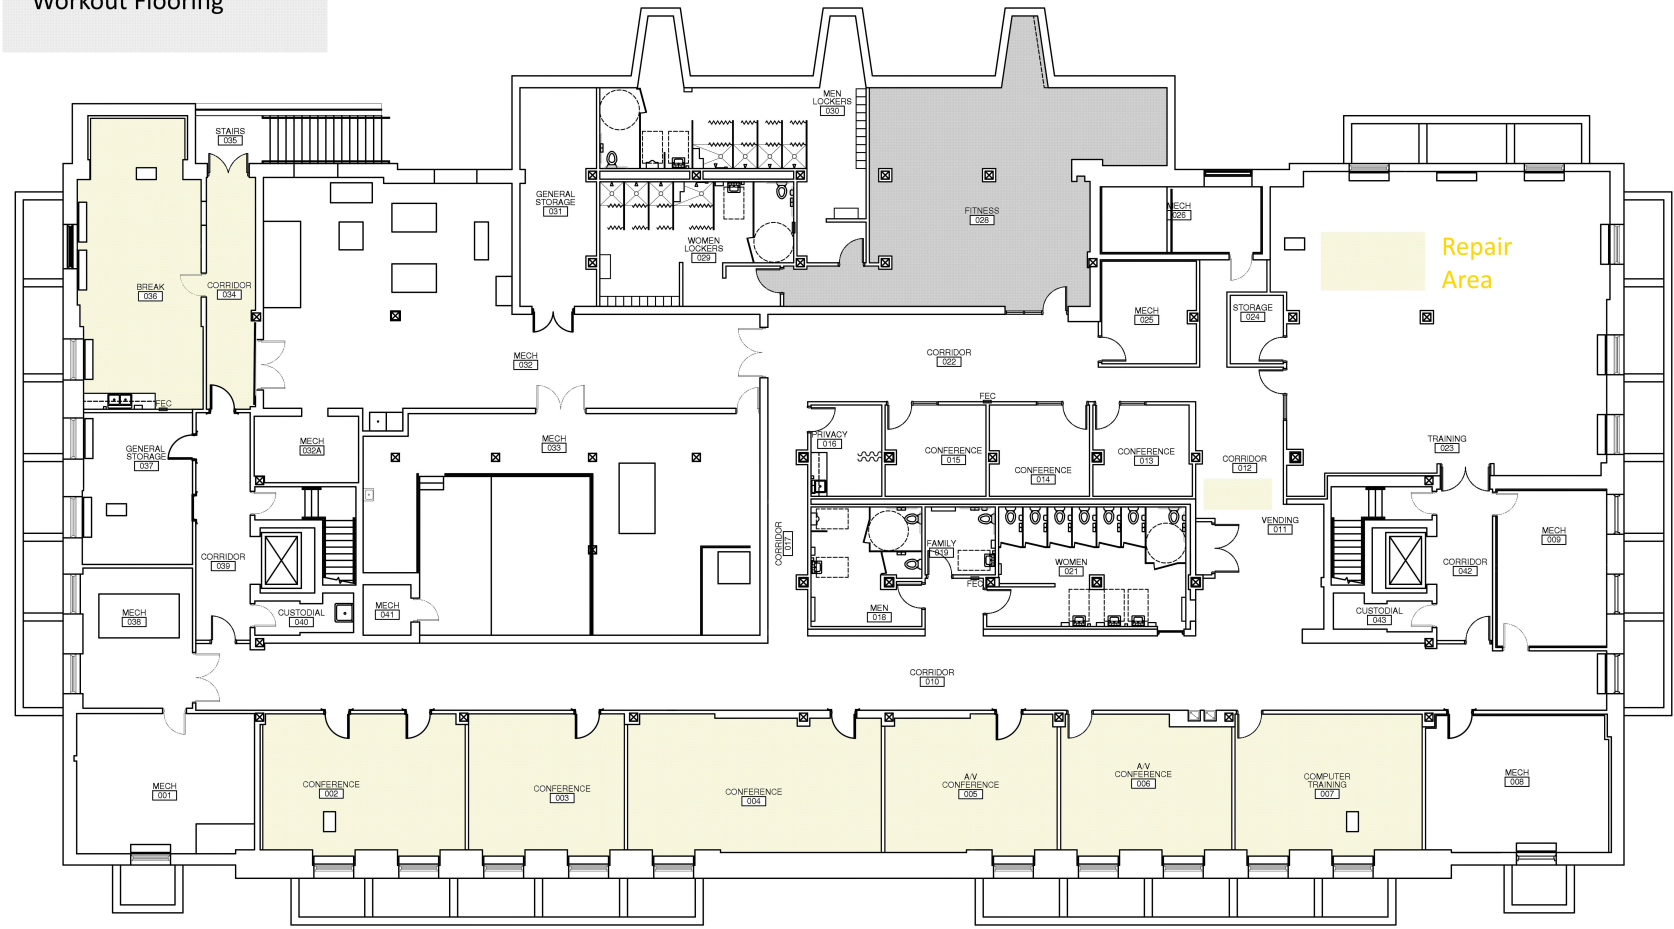

Attachment F - Epoxy Floor City Hall Lower Level Rebuild (#PUR1216-131)

 AMENT, INC. Engineering, Architecture, Surveying <small>Other Projects - Waterloo, Iowa & Malibu - West, Phoenix, AZ</small>	DRAWN BY: SKD APPROVED BY: AMW3 DATE: 06/10/2011	NO. _____ REVISION _____ DATE _____
	BASEMENT FLOOR PLAN CITY HALL 101 1ST STREET SE CEDAR RAPIDS, IA	
SHEET NO. A1.00 OF _____ FILE NAME 022510.50		