


WORKING HEIGHT
31"
FRONT IS

TOP VIEW
EXISTING WALL

NOT TO SCALE

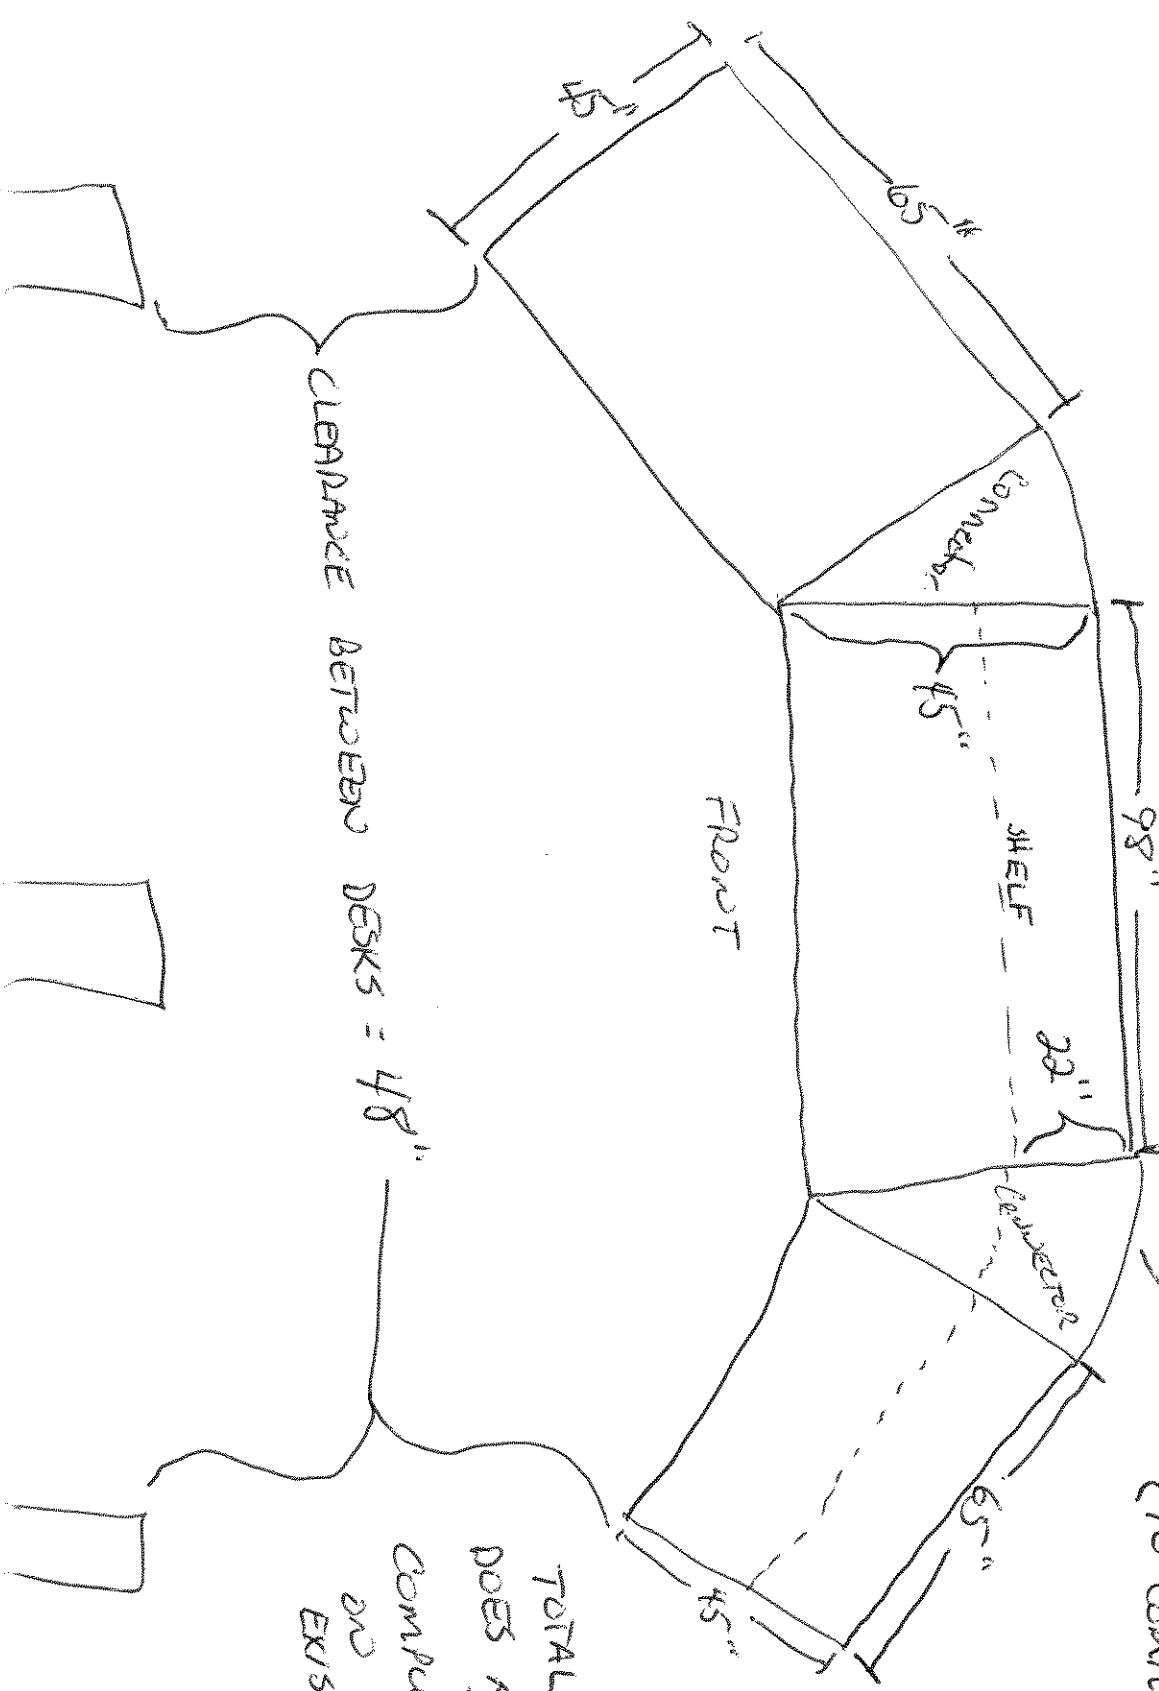

CLEARANCE BETWEEN DESKS = 48"

CLEARANCE BETWEEN DESK + WALL = 45" (TO COMPUTER RACK)

TOTAL WIDTH DOES NOT INCLUDE COMPUTER RACKS AND BACK OF EXISTING CONSOLE