




2 INTERVIEW ROOMS SCALE: 1/2" = 1'-0"

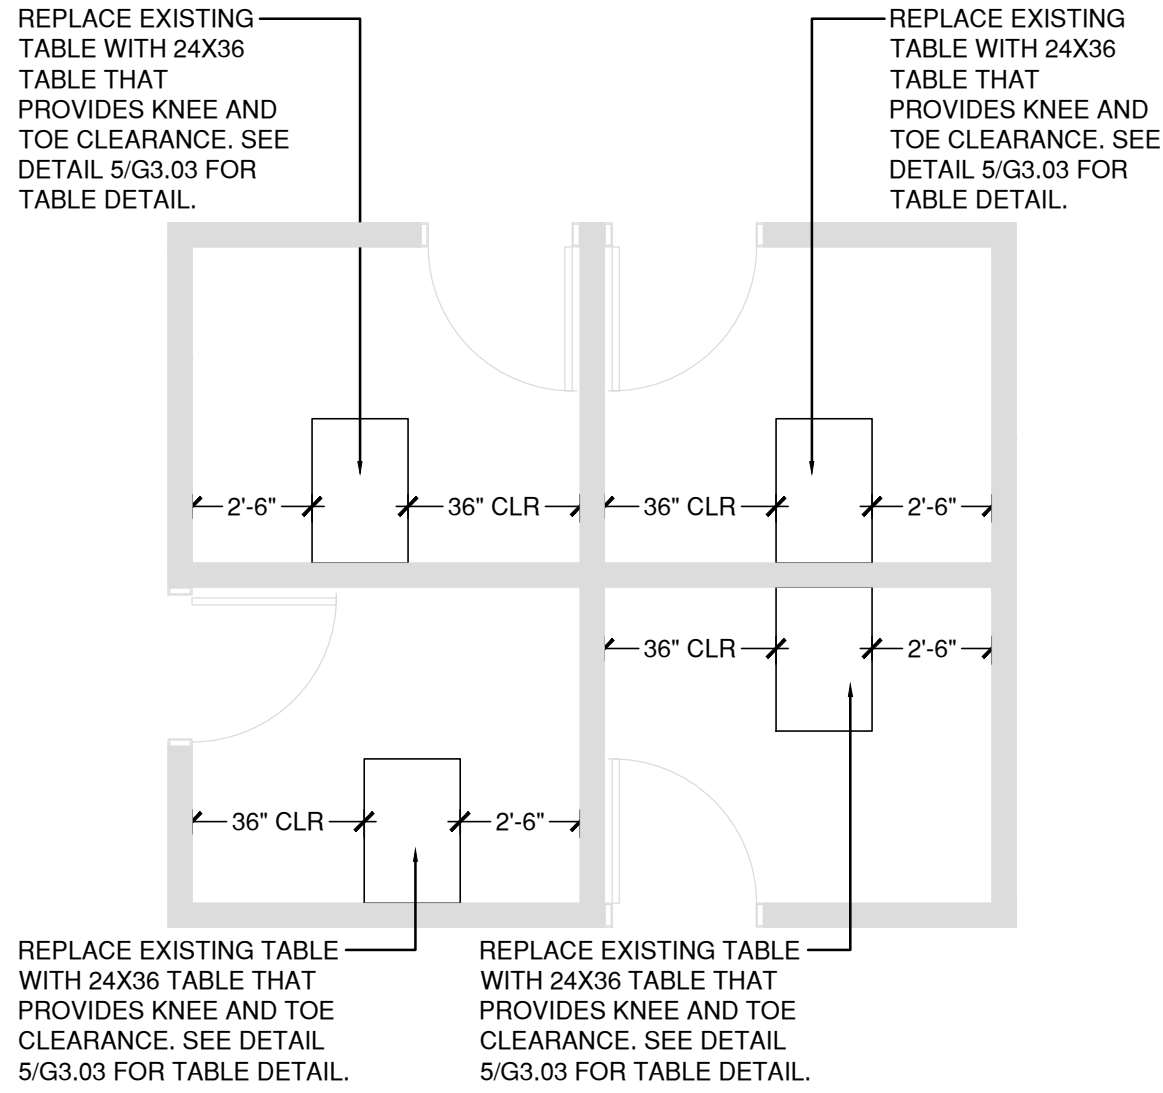


3 INTERVIEW ROOMS SCALE: 1/4" = 1'-0"

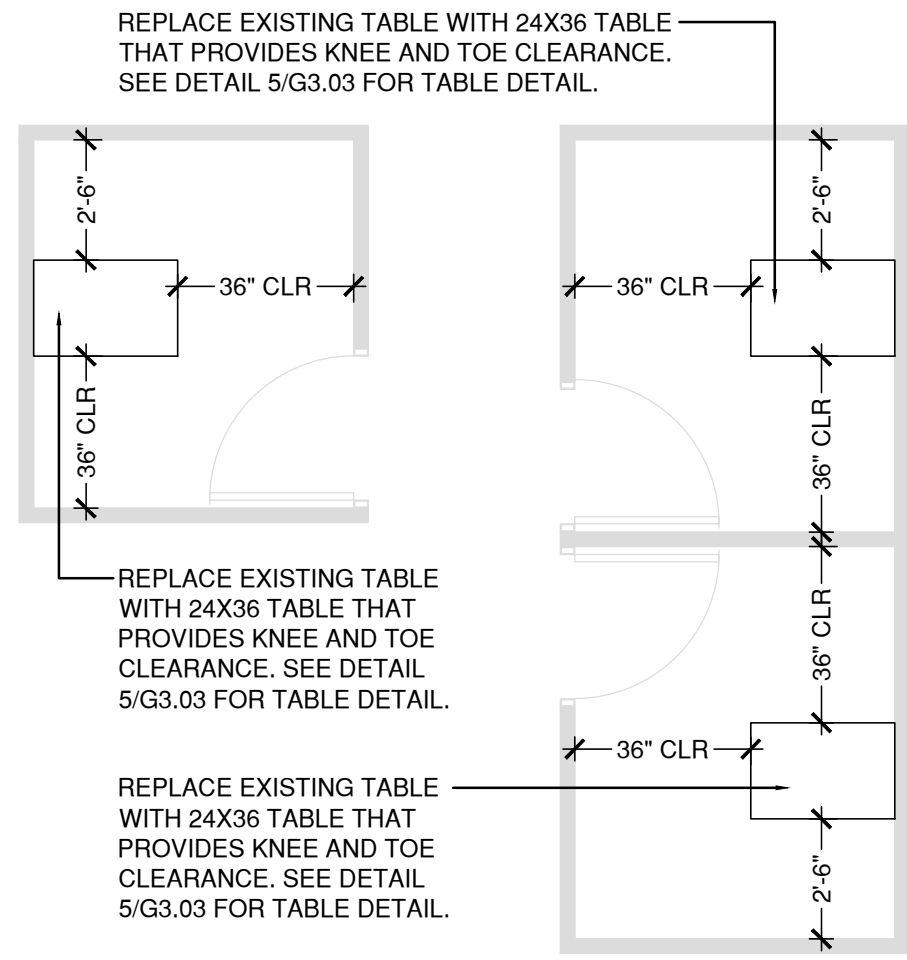


4 INTERVIEW ROOMS SCALE: 1/4" = 1'-0"

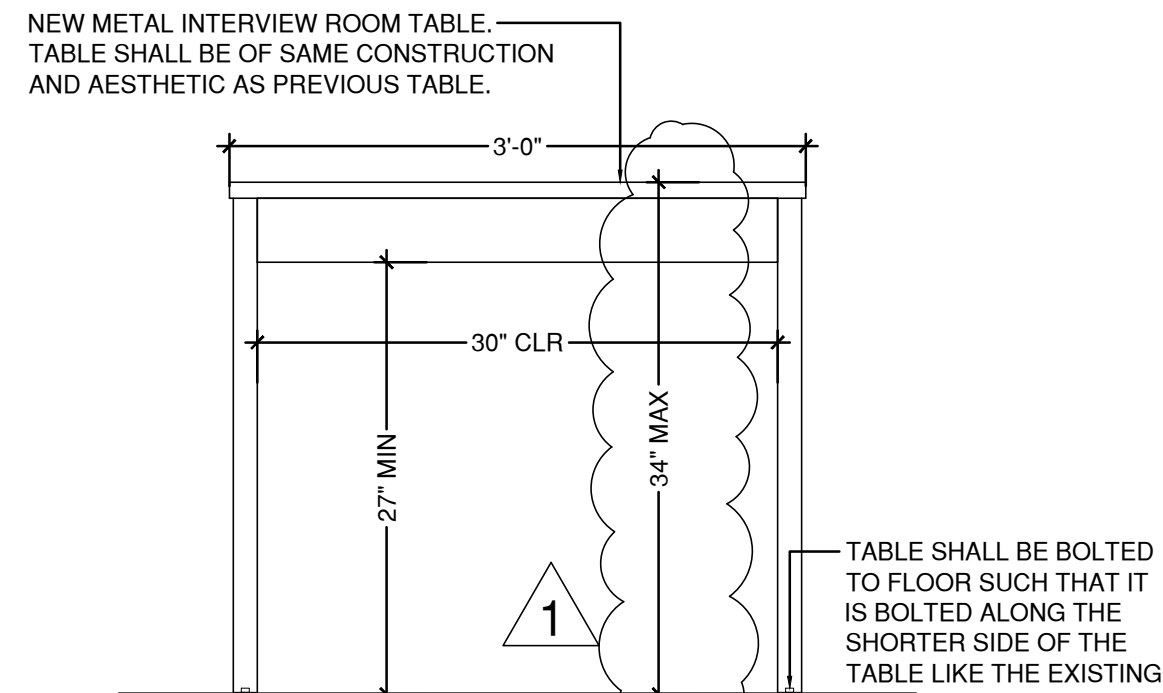


5 INTERVIEW ROOM TABLE SCALE: 1" = 1'-0"

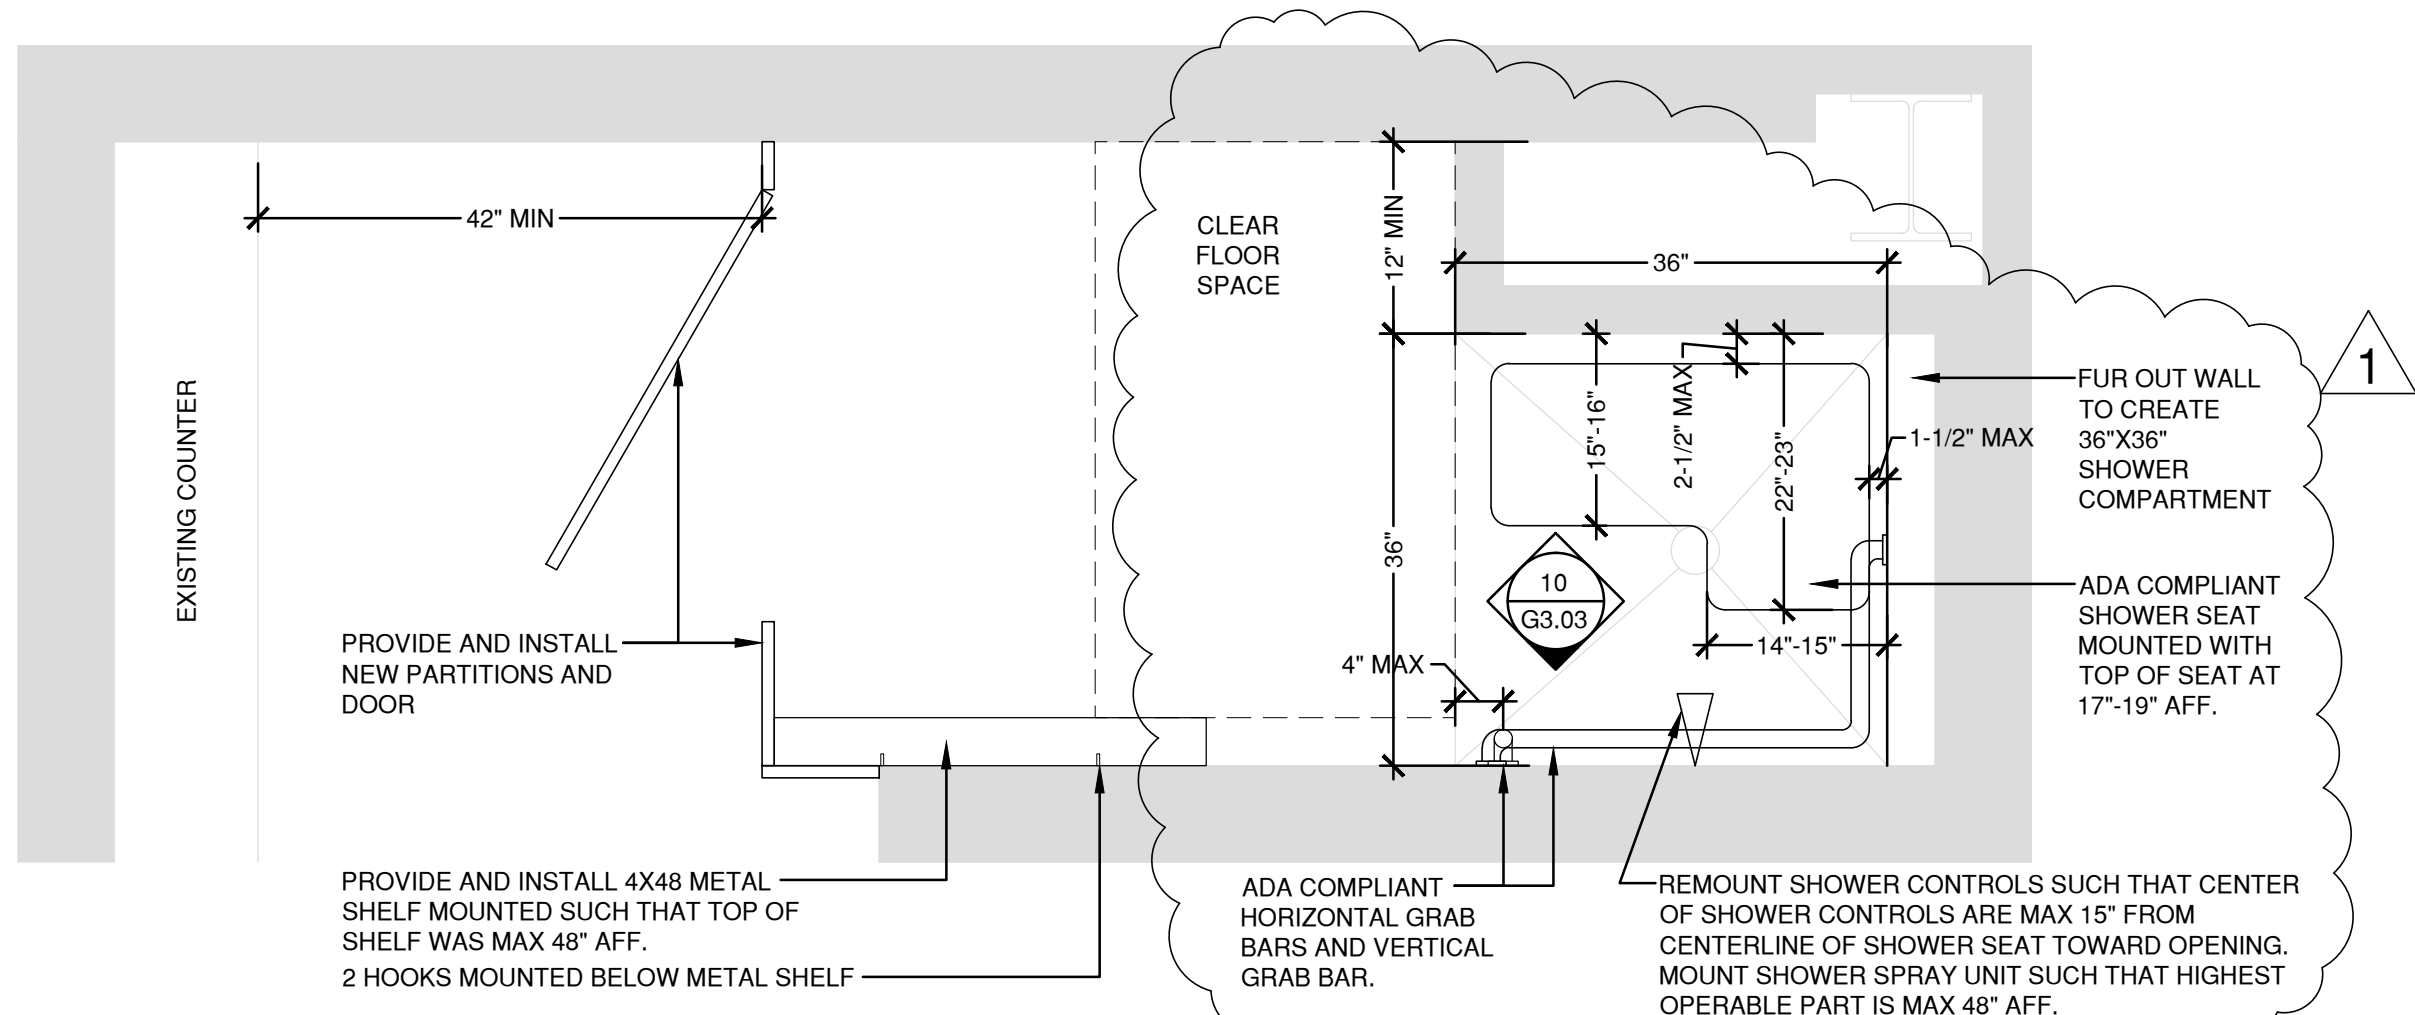


7 WOMEN'S ADA SHOWER SCALE: 3/4" = 1'-0"

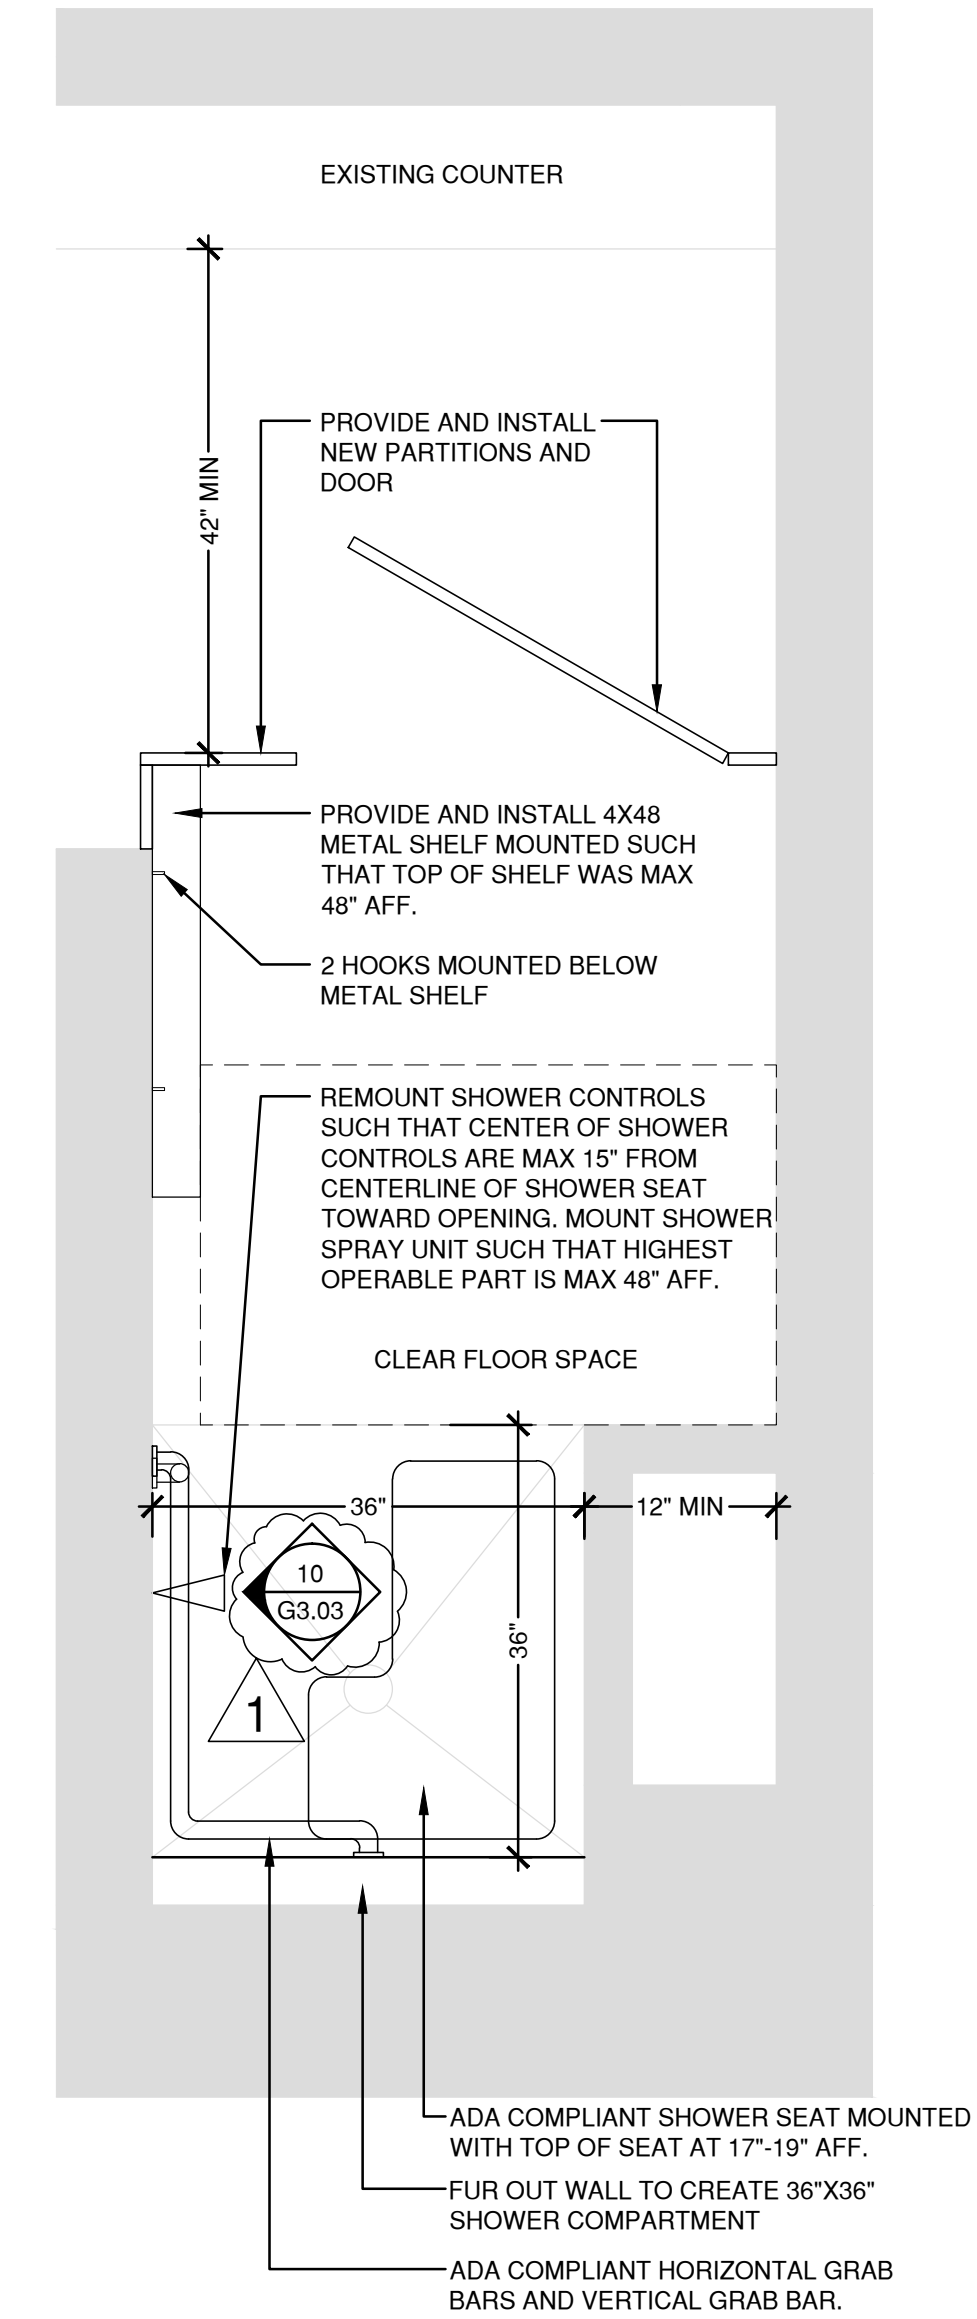

12 MEN'S ADA SHOWER SCALE: 3/4" = 1'-0"

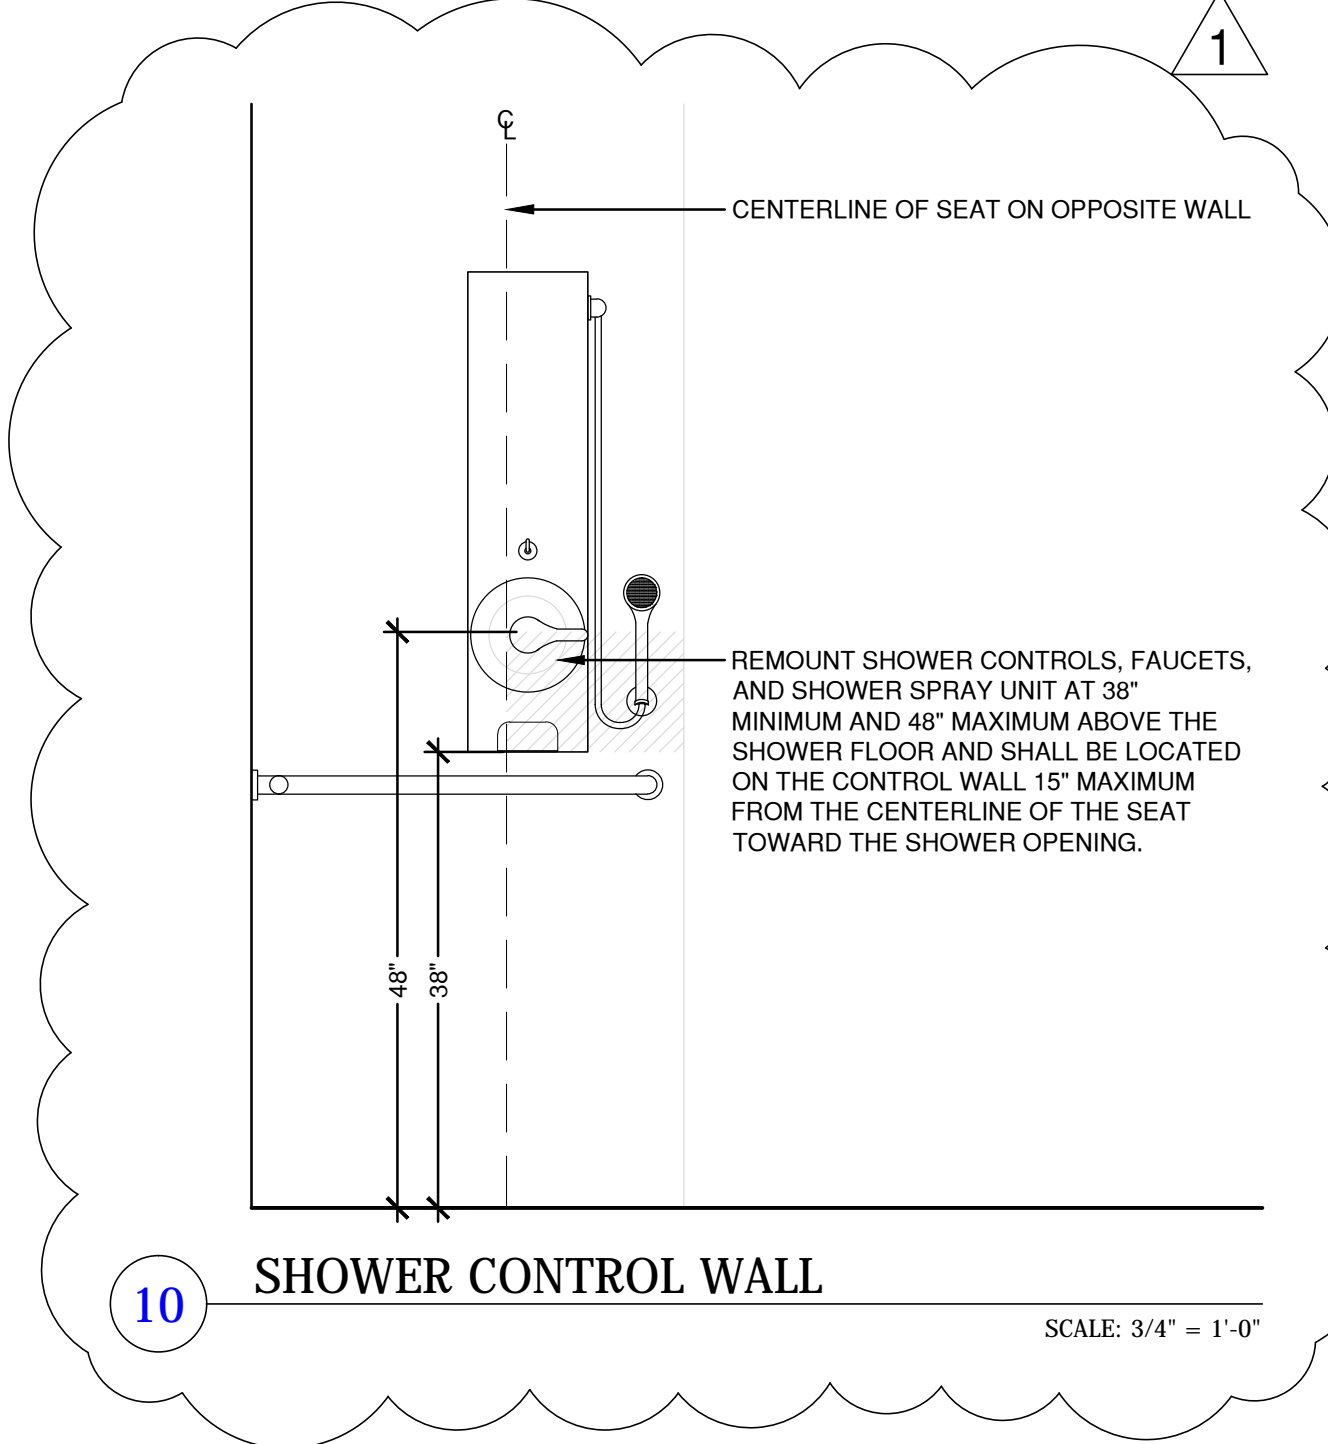

10 SHOWER CONTROL WALL SCALE: 3/4" = 1'-0"

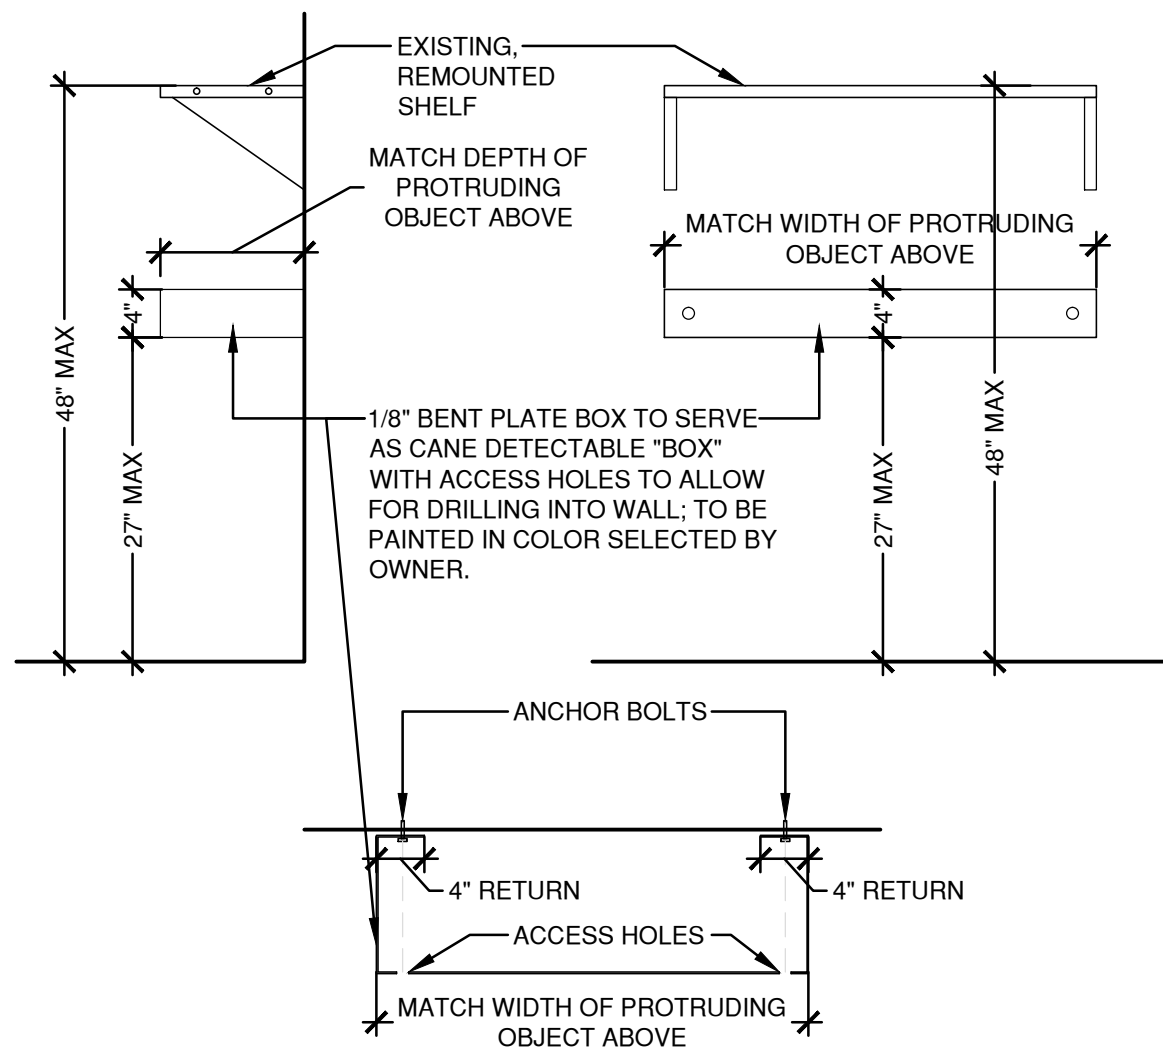

11 CANE DETECTABLE METAL BAR SCALE: 3/4" = 1'-0"