



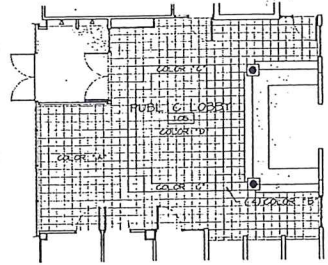


FIRST FLOOR PLAN

3/32" = 1'

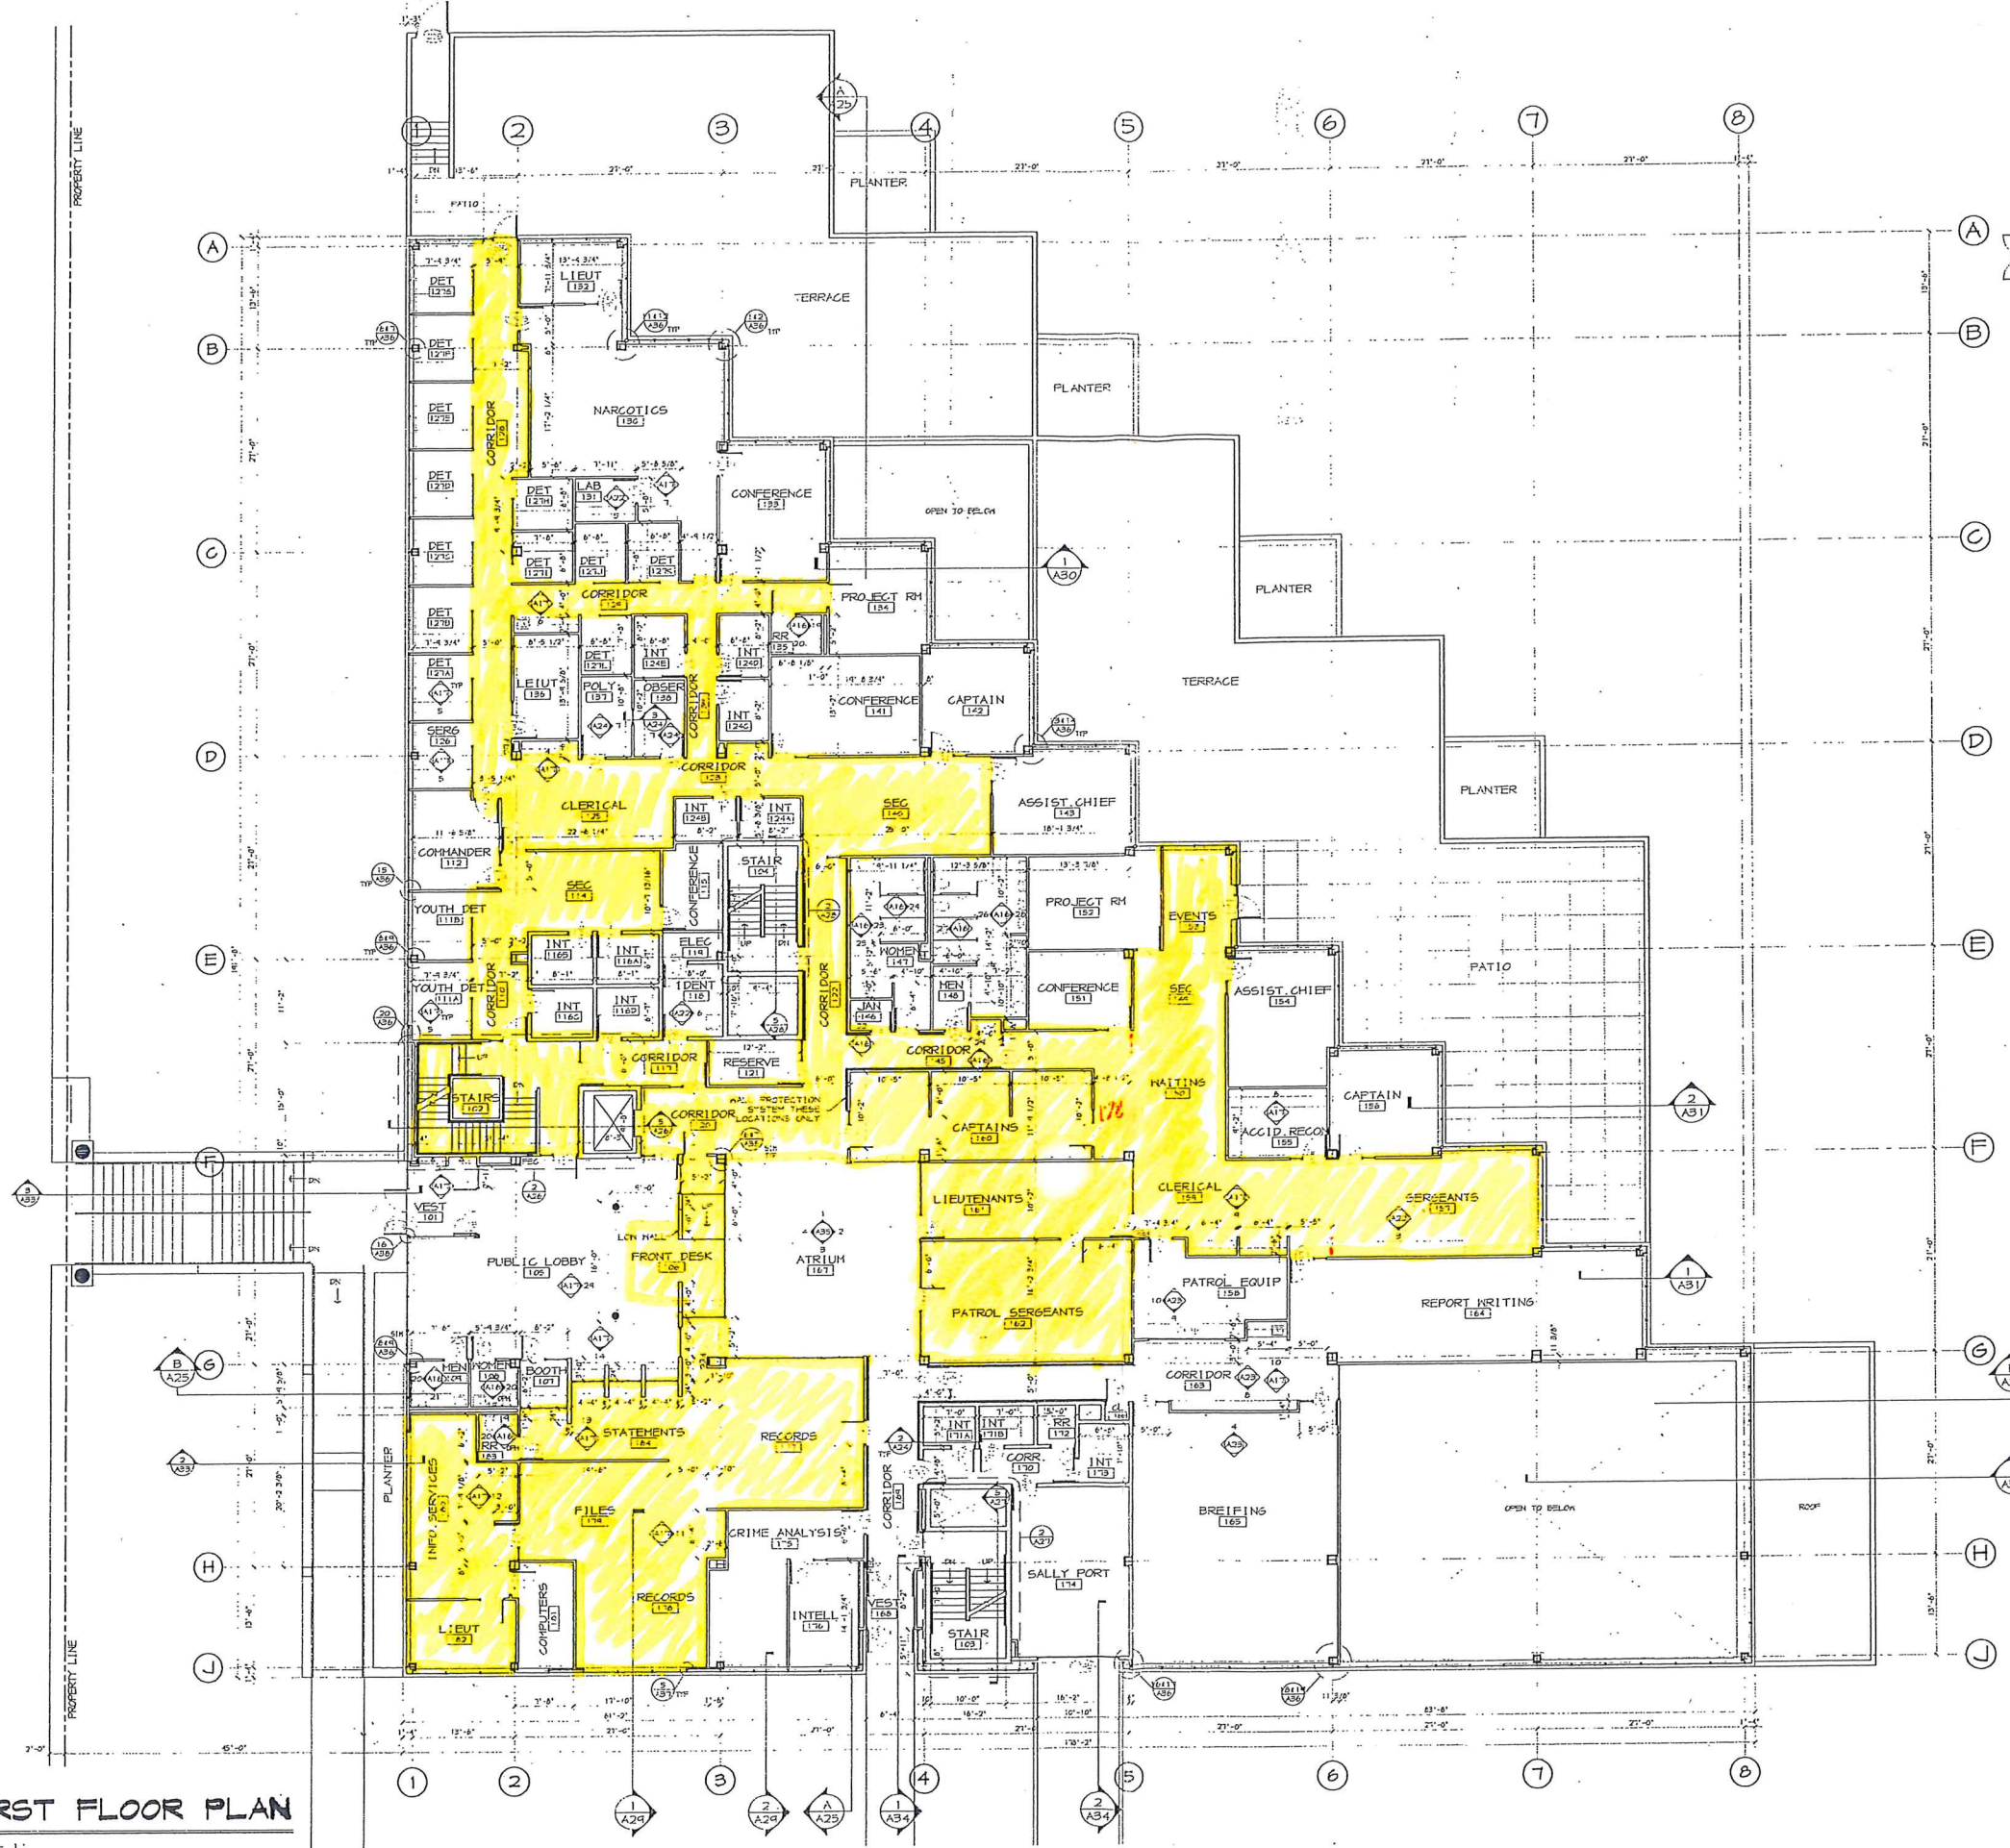

TILE PATTERN

3/32" = 1'

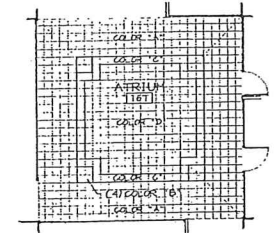

TILE PATTERN

3/32" = 1'

NOVAK
DESIGN
GROUP

ARCHITECTS
CONSULTANT
REBANKS
ARCHITECTS
INC.


CEDAR RAPIDS MUNICIPAL POLICE FACILITY AND PUBLIC SAFETY COMMUNICATIONS CENTER CEDAR RAPIDS, IOWA

PROJECT
DATE OF ISSUE
21 JUNE 95
PROJECT NUMBER
94-048

REVISION DATE
A2
FIRST FLOOR




1 SECOND FLOOR PLAN
3/32" = 1'

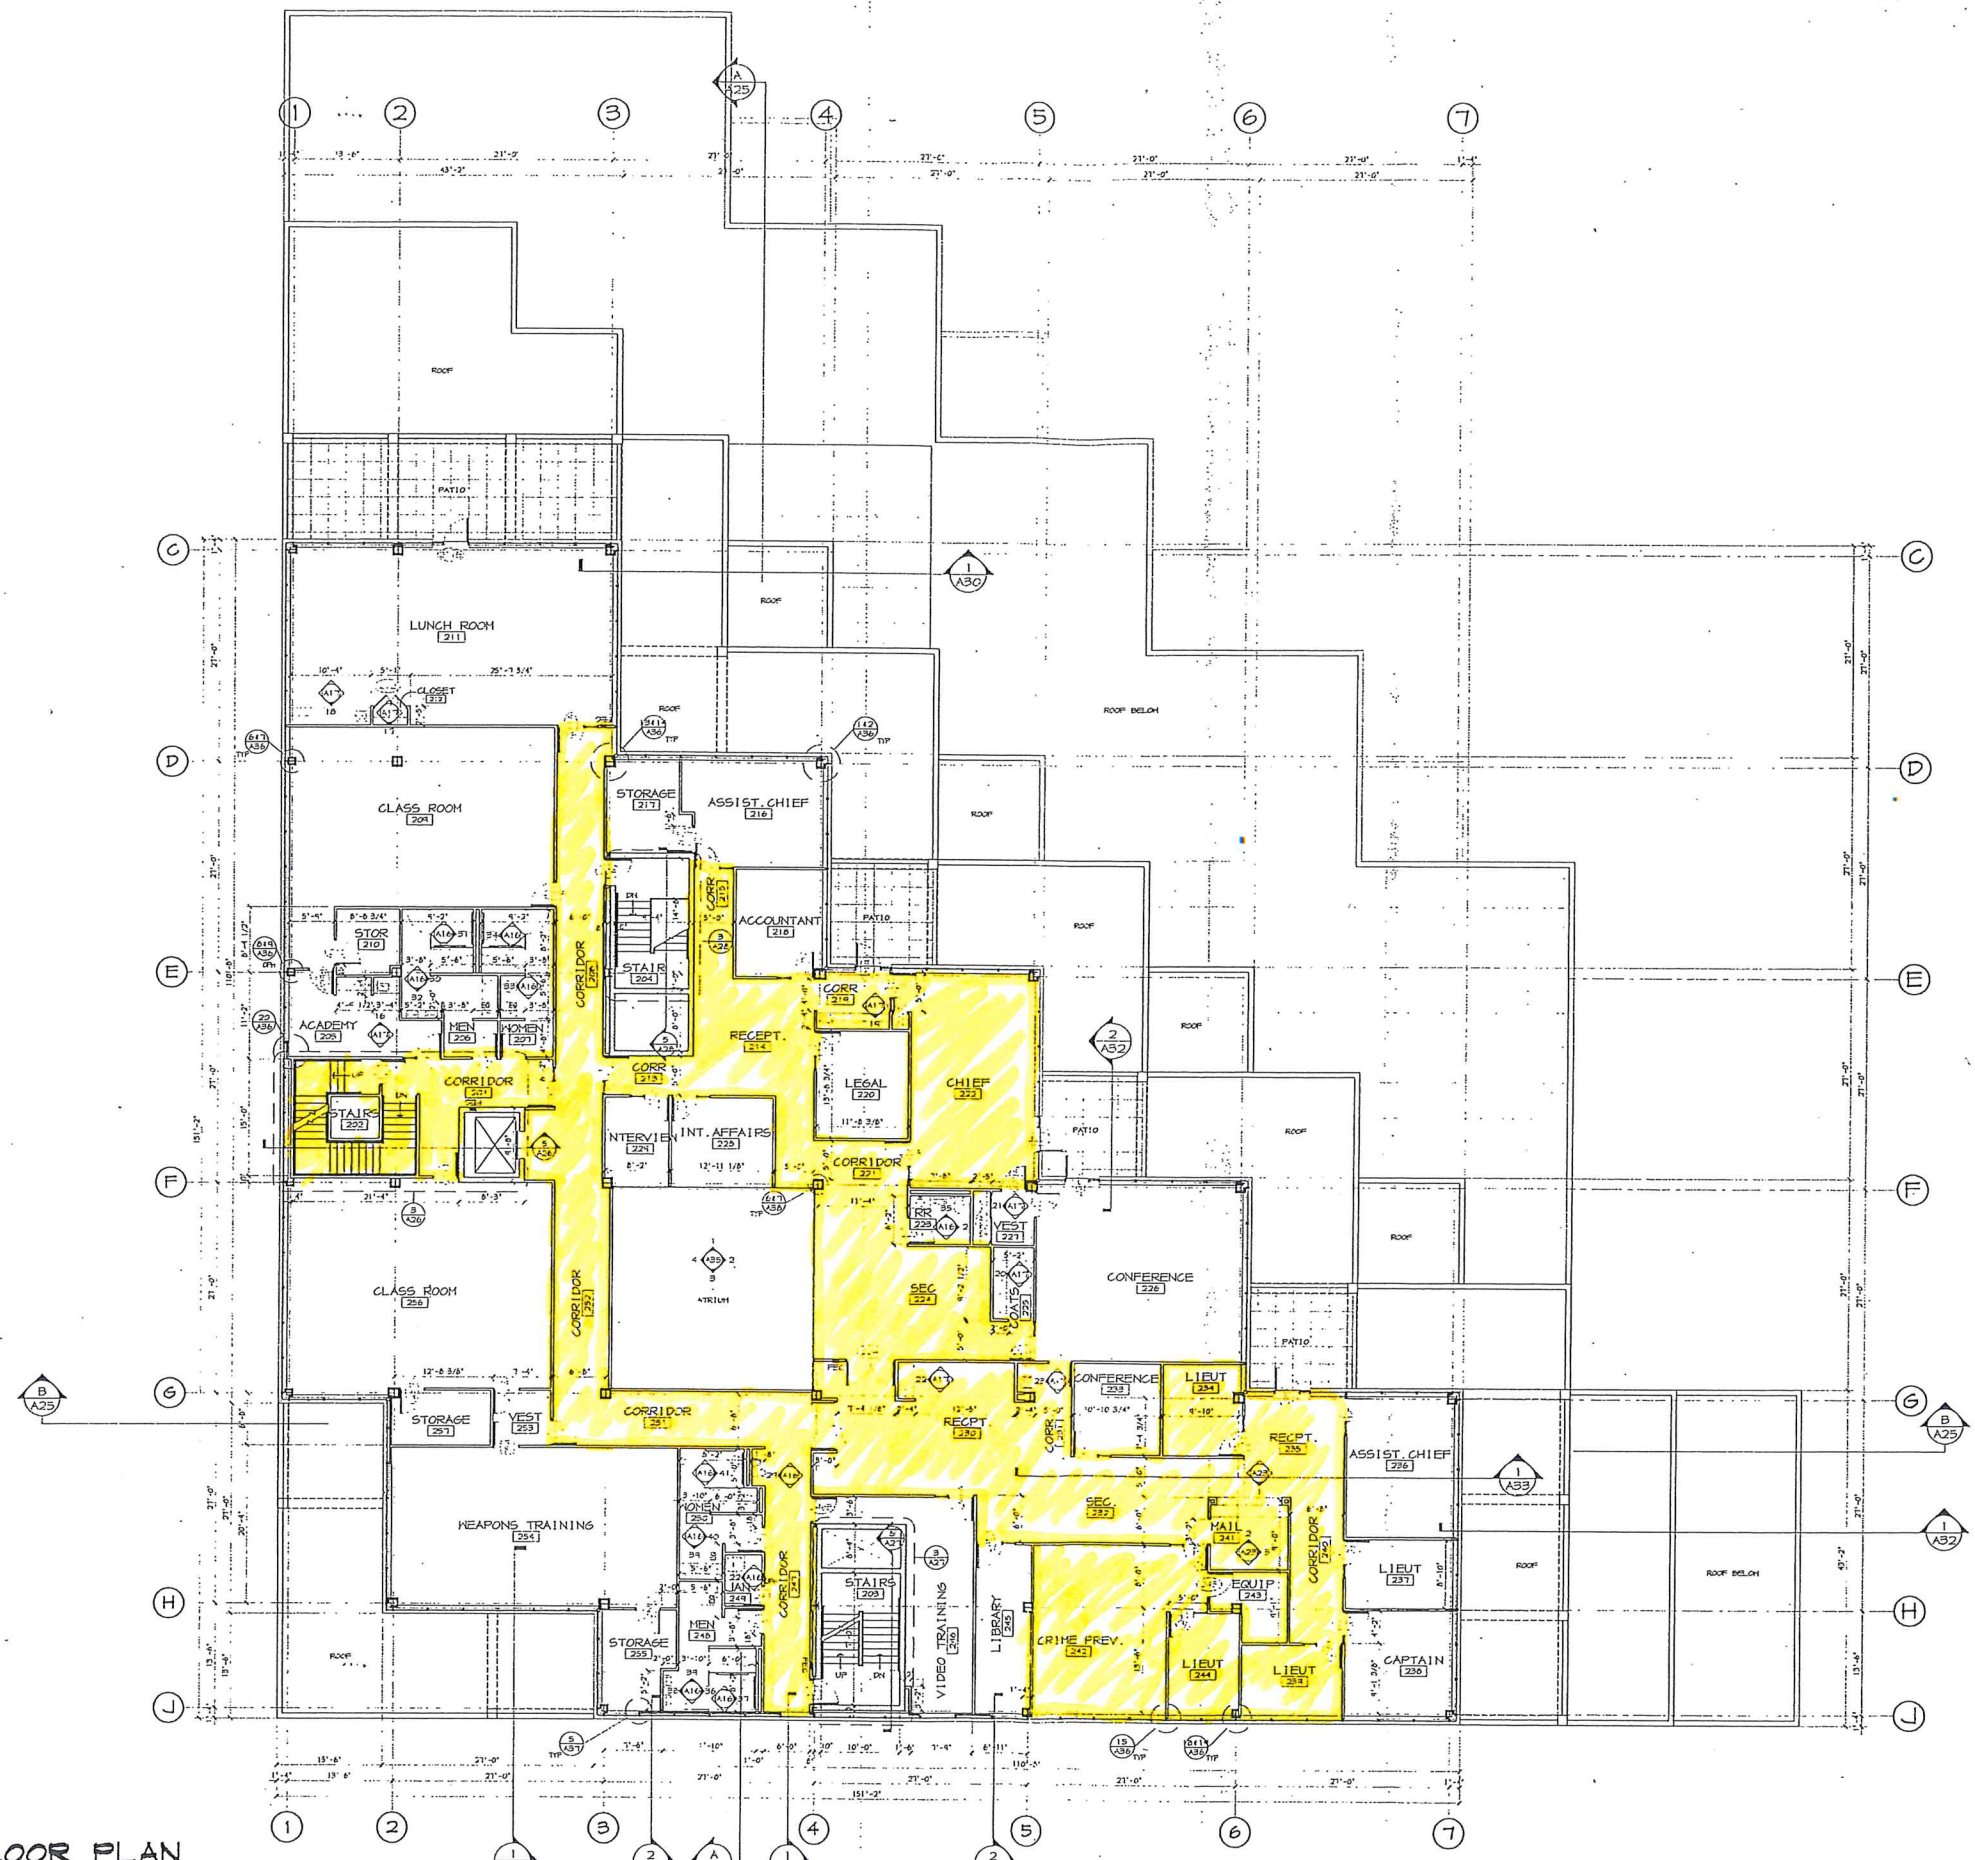

NOVAK
DESIGN
GROUP
ARCHITECTS
CONSULTANT
REBANKS
ARCHITECTS
INC.

CEDAR RAPIDS MUNICIPAL POLICE FACILITY
AND PUBLIC SAFETY COMMUNICATIONS CENTER
CEDAR RAPIDS, IOWA

PROJECT
DATE OF ISSUE
21 JUNE 95
PROJECT NUMBER
94-048
A3
SECOND FLOOR

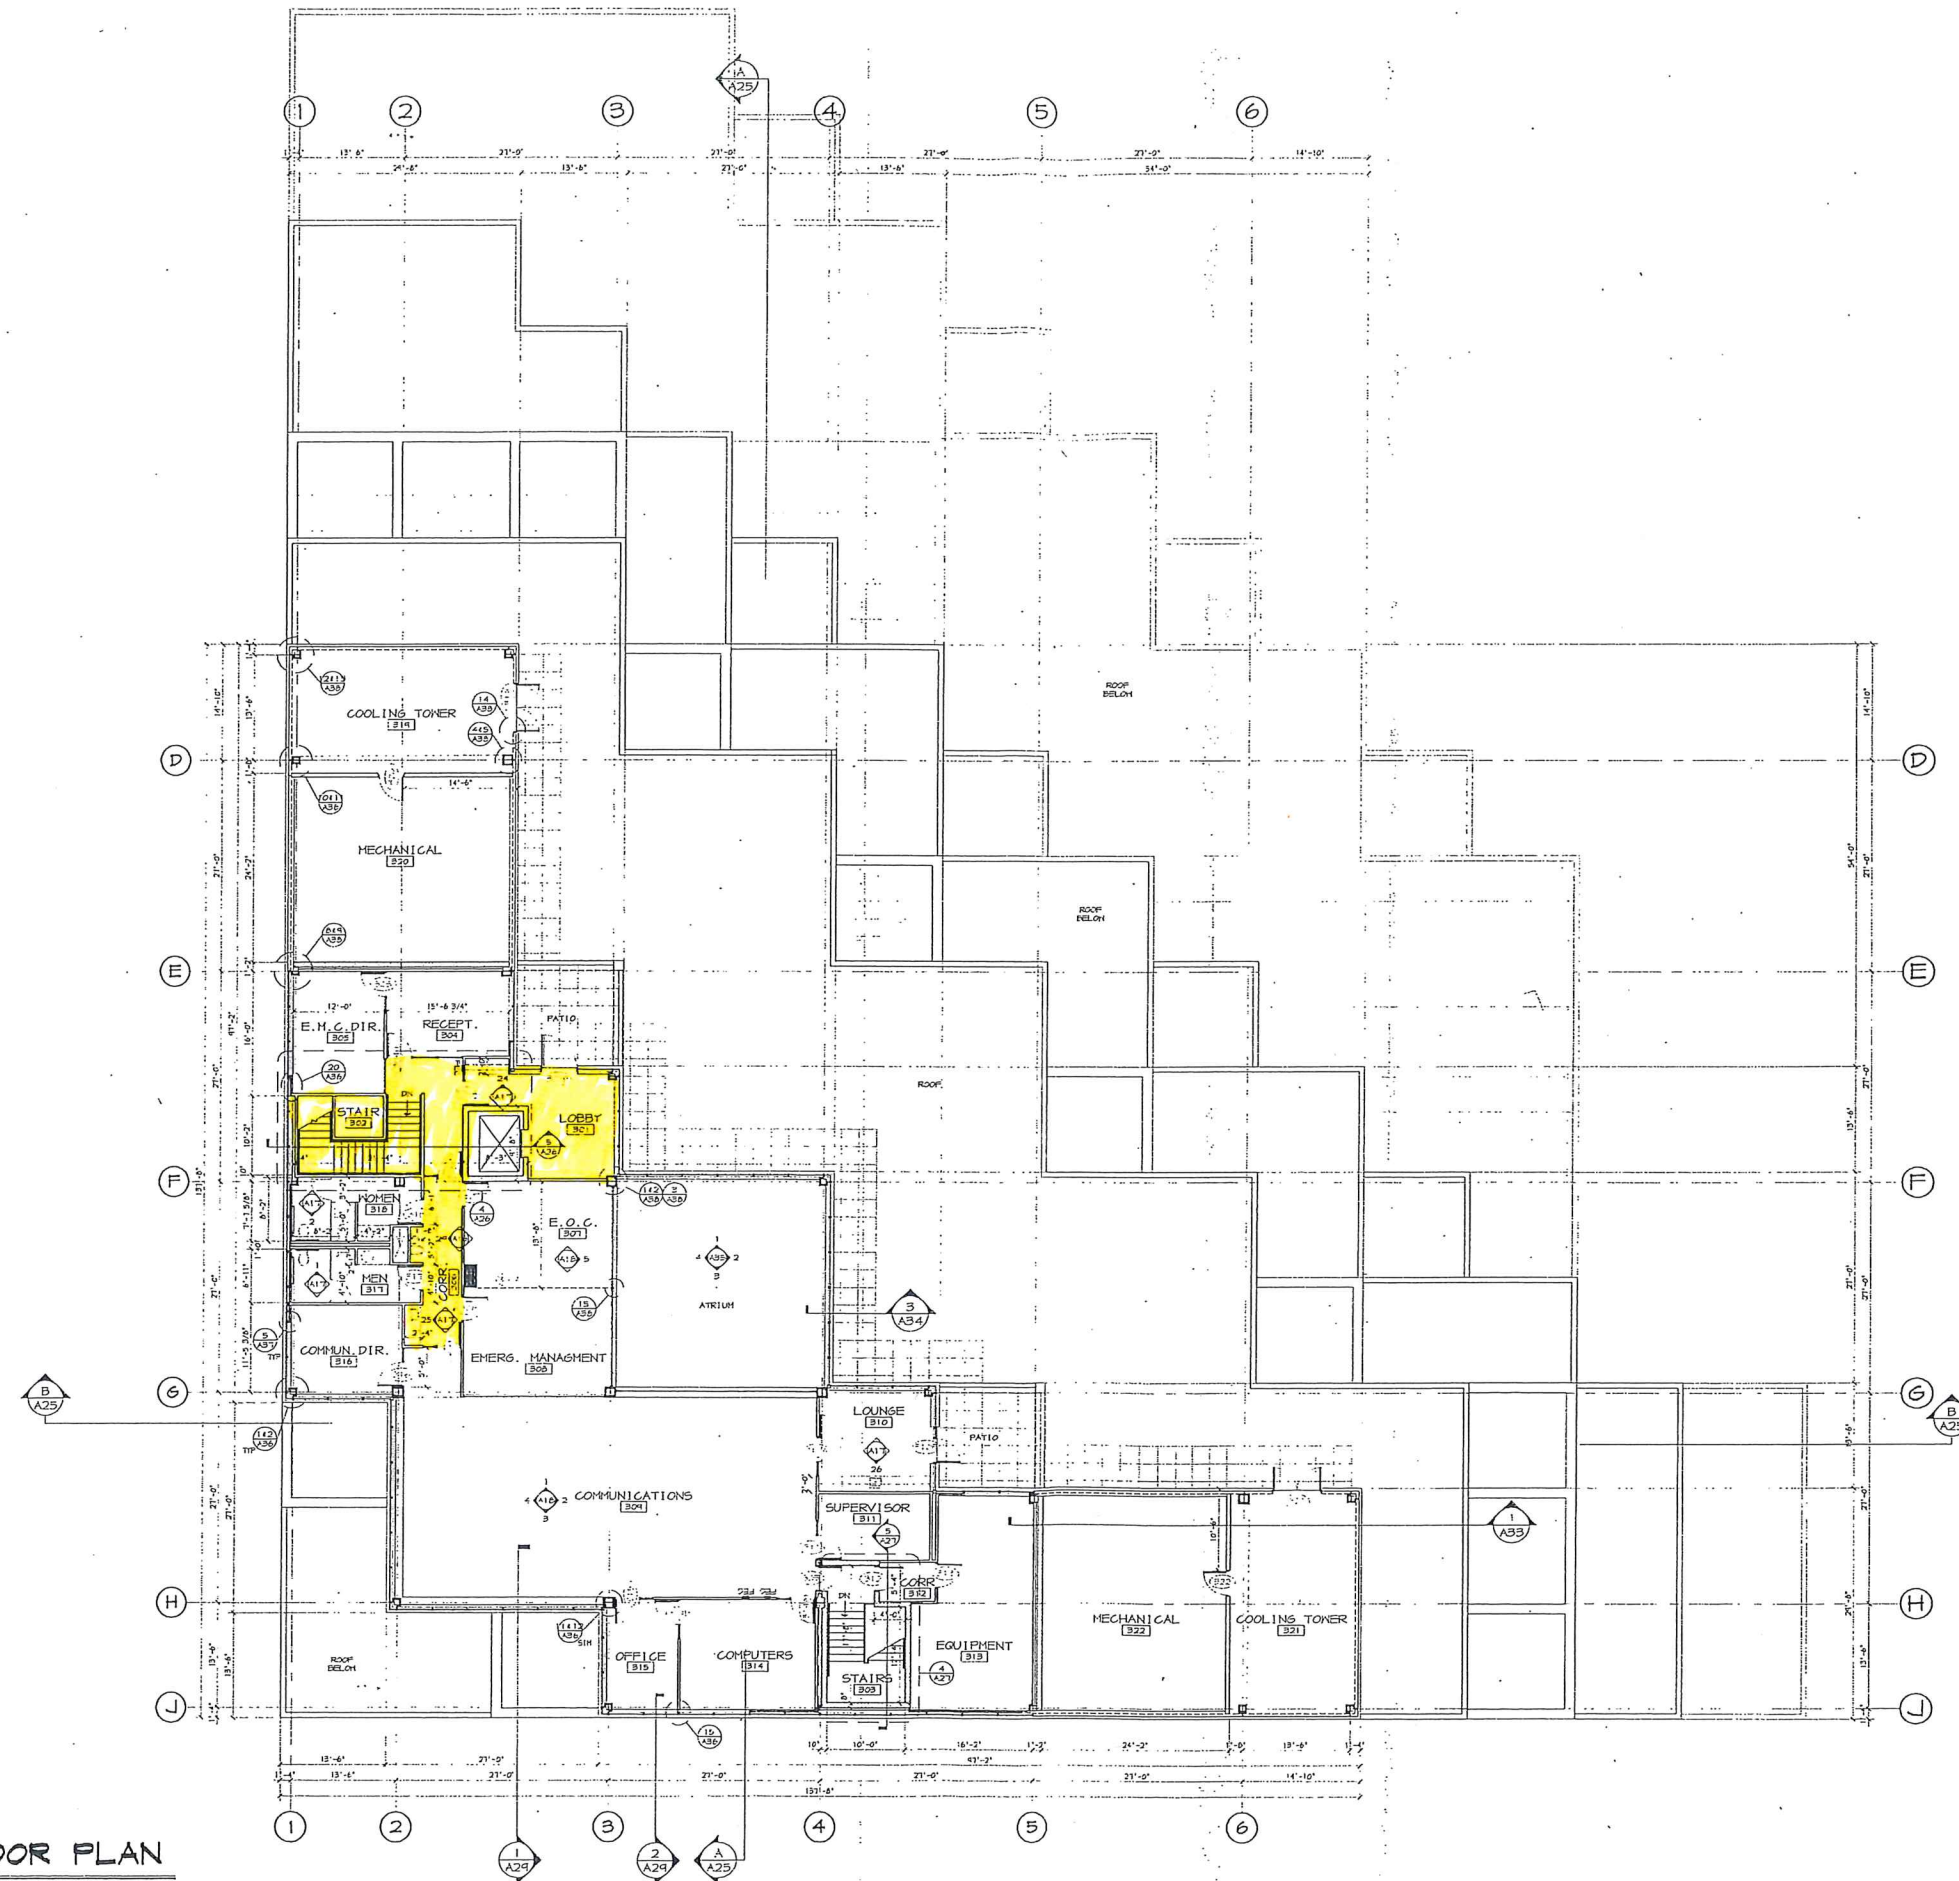

1 THIRD FLOOR PLAN
3/32" = 1'

NOVA-K
DESIGN
GROUP

ARCHITECTS
CONSULTANT

REBANKS
ARCHITECTS
INC.

CEDAR RAPIDS MUNICIPAL POLICE FACILITY
AND PUBLIC SAFETY COMMUNICATIONS CENTER
CEDAR RAPIDS, IOWA

PROJECT
DATE OF ISSUE
21 JUNE 95
PROJECT NUMBER
94-04B

A4
THIRD FLOOR

46

FINISH SCHEDULE

Table with columns: NO, ROOM NAME, FLOOR, BASE, NORTH, EAST, SOUTH, WEST, CEILING, REMARKS. Lists items 1 to 151 with room details and finish specifications.

FINISH SCHEDULE

Table with columns: NO, ROOM NAME, FLOOR, BASE, NORTH, EAST, SOUTH, WEST, CEILING, REMARKS. Lists items 152 to 322 with room details and finish specifications.

Table with columns: ABBREV., DESCRIPTION. Legend for finish abbreviations: ACCT (ACoustical Ceilings), CONC (CONcrete), CPT (CARPET), EPNT (EPoxy Paint), FIN (FINish), GMB (GYPSUM BOARD), HGT (HEIGHT), MATL (MATERIAL), PLAS (PLASTER), PNT (PAINT), POLY (POLYGRAPH), RT (RUBBER TILE), VNTL (VINYL).

NOTES:

- 1. ALL PARTITIONS AND WALLS MUST BE CONSTRUCTED TO ACHIEVE A SECURE ENVELOPE FROM ALL DIRECTIONS.
2. ALL PARTITIONS AND WALLS MUST BE CONSTRUCTED TO ACHIEVE A SOUND TRANSMISSION RATINGS OF 50.
3. ALL PARTITIONS AND WALLS MUST BE CONSTRUCTED TO ACHIEVE A SOUND TRANSMISSION RATINGS OF 60.
4. PLYWOOD BACKINGS REQUIRED TO GWB CEILING.

NOVAK DESIGN GROUP ARCHITECTS logo and project title: CEDAR RAPIDS MUNICIPAL POLICE FACILITY AND PUBLIC SAFETY COMMUNICATIONS CENTER CEDAR RAPIDS, IOWA. Includes PROJECT, DATE OF ISSUE (21 JUNE 95), PROJECT NUMBER (94-048), and FINISH SCHEDULE label.