

ATTACHMENT D

EXISTING SERVICE

Noelridge Lagoon


North
Scale: 1"=30'

VERIFY

install 4-inch interduct conduit for future electrical service. Place 121 - 18" below top of sub-grade.

PROPOSED ELECTRICAL
OUTLET LOCATION


FUTURE
P.R.

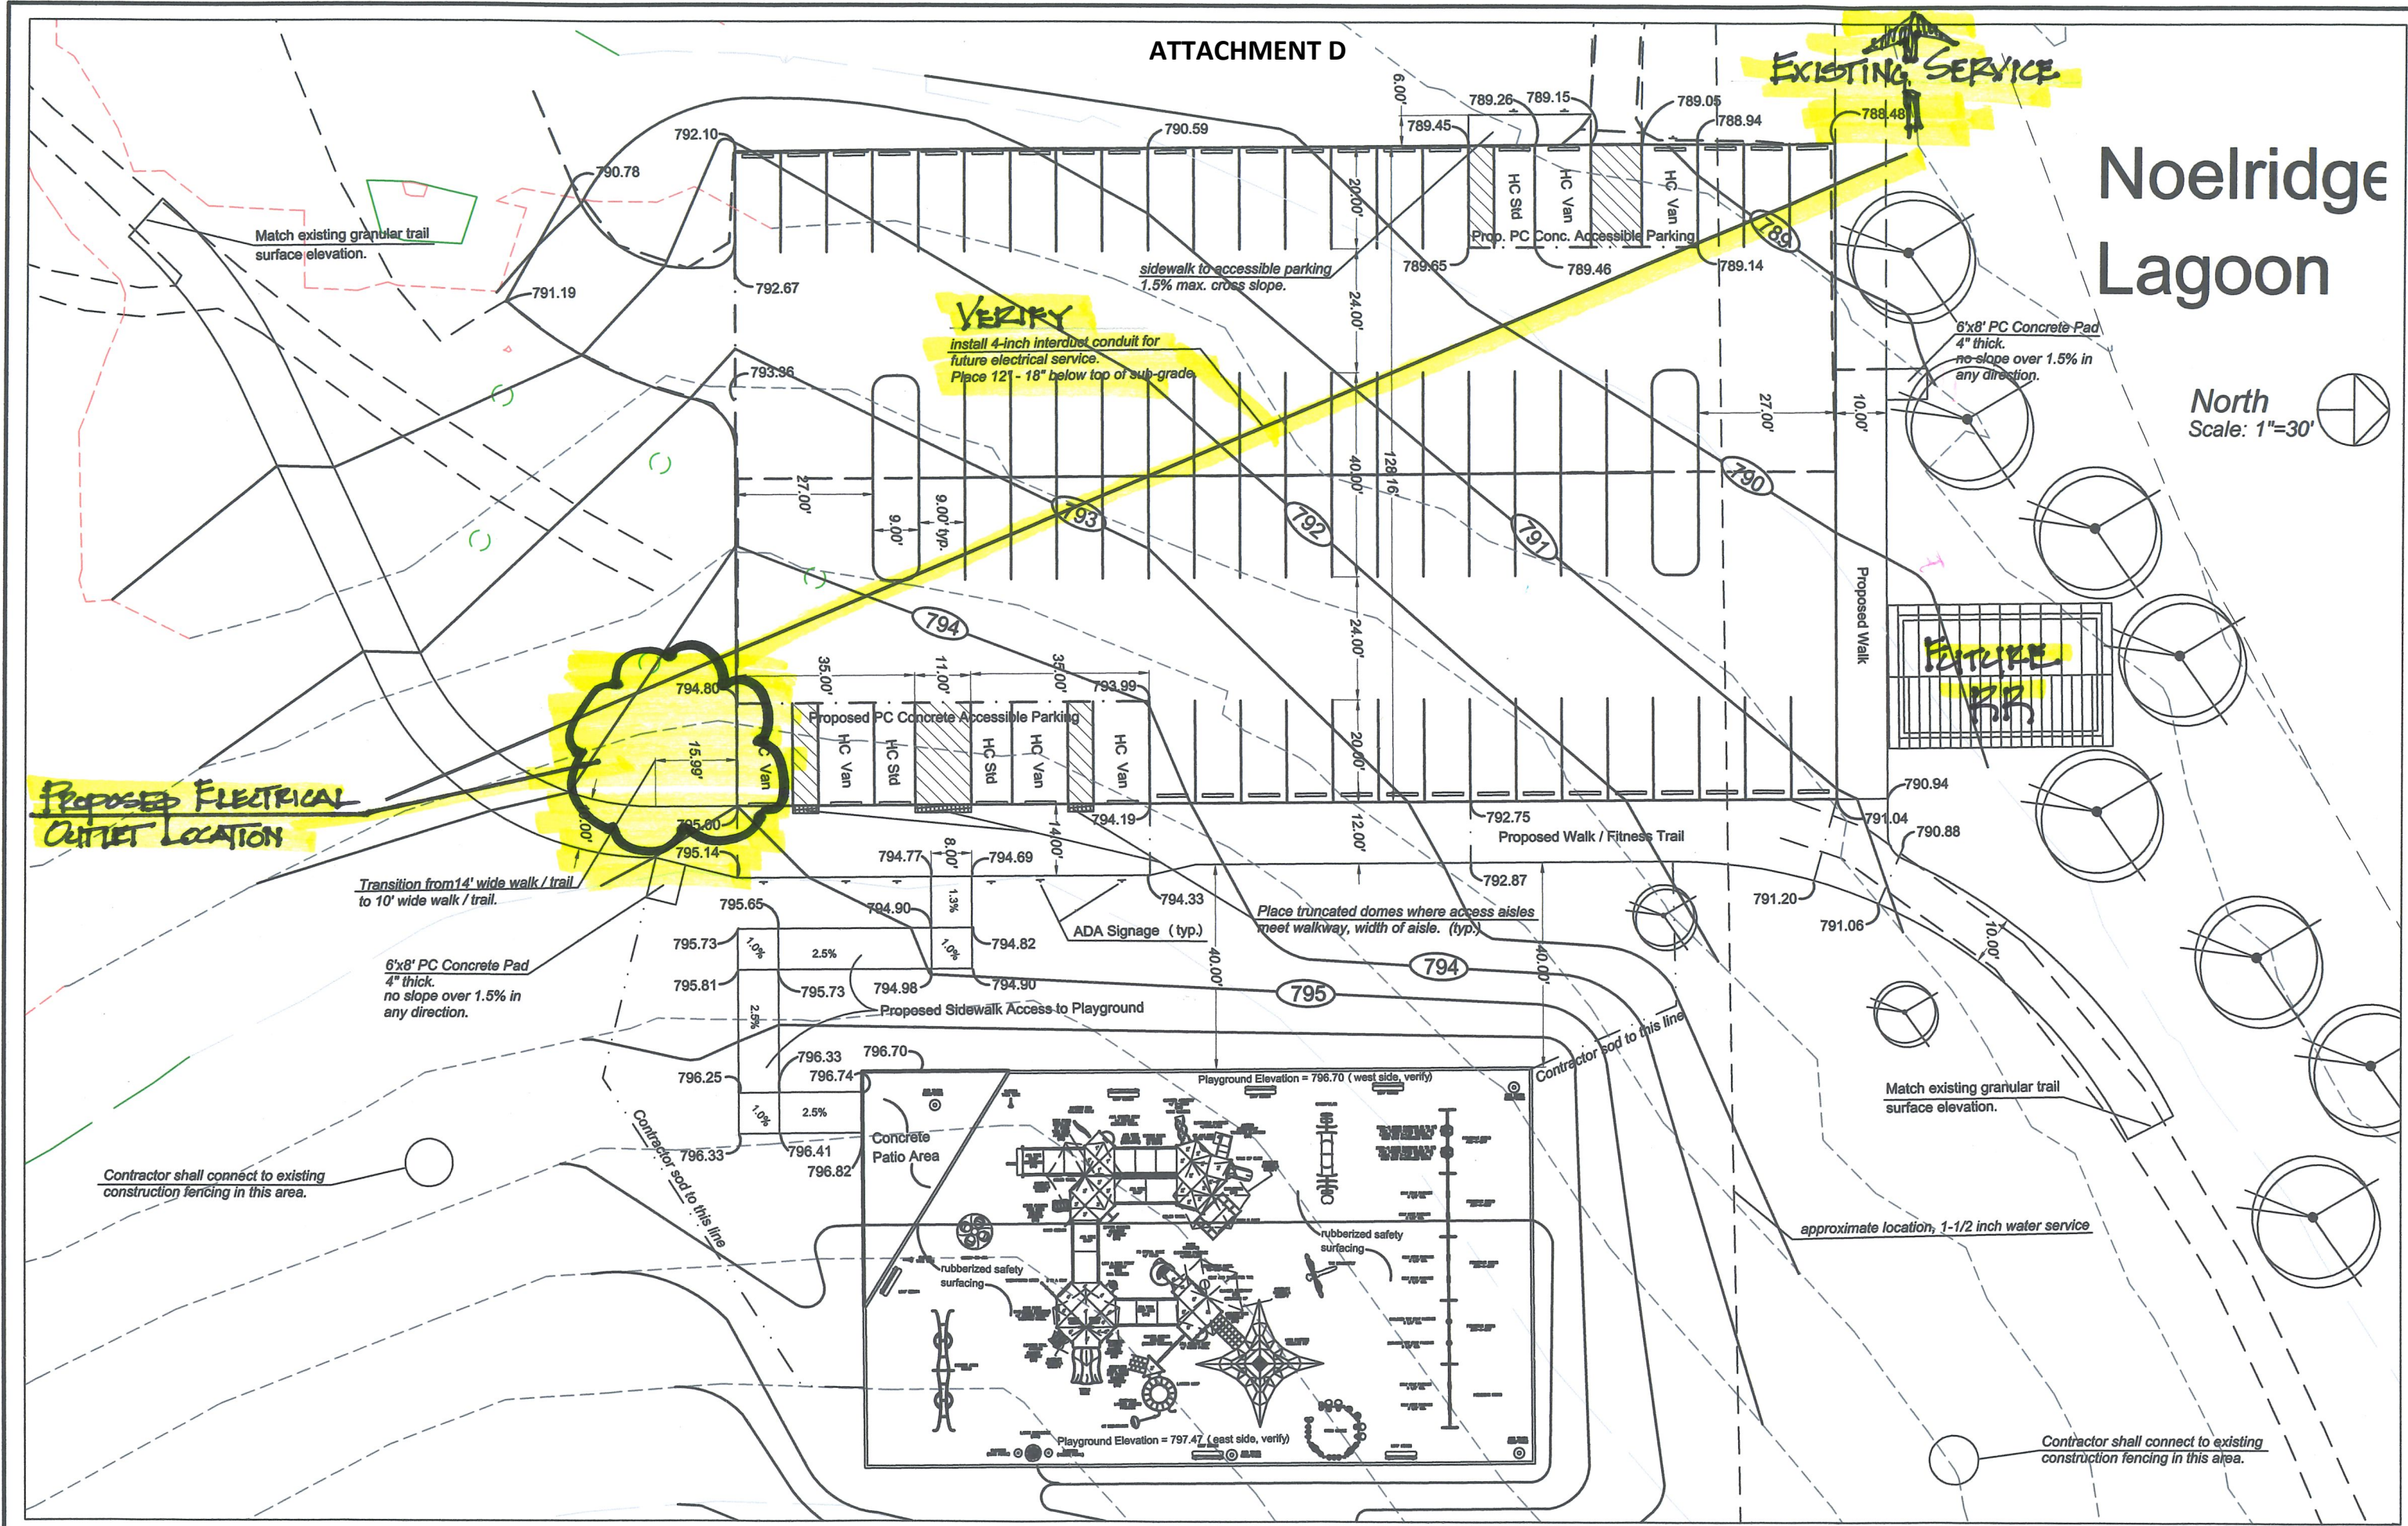

FILE NAME: extra topo.dwg

DRAWN BY: SJK
APPROVED BY: SJK

NO.	REVISION DESCRIPTION	APPROVED	DATE

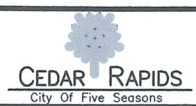

Noelridge Park Parking Expansion
Lagoon/Playground Area
FILE NO: 307405

Proposed Construction

SHEET NO.
3
OF
3