



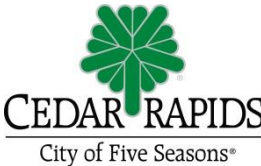


*NOT TO SCALE!

Contractor Responsible For Own Measurements and Estimates. Numbers herein shown for example and location purposes only.

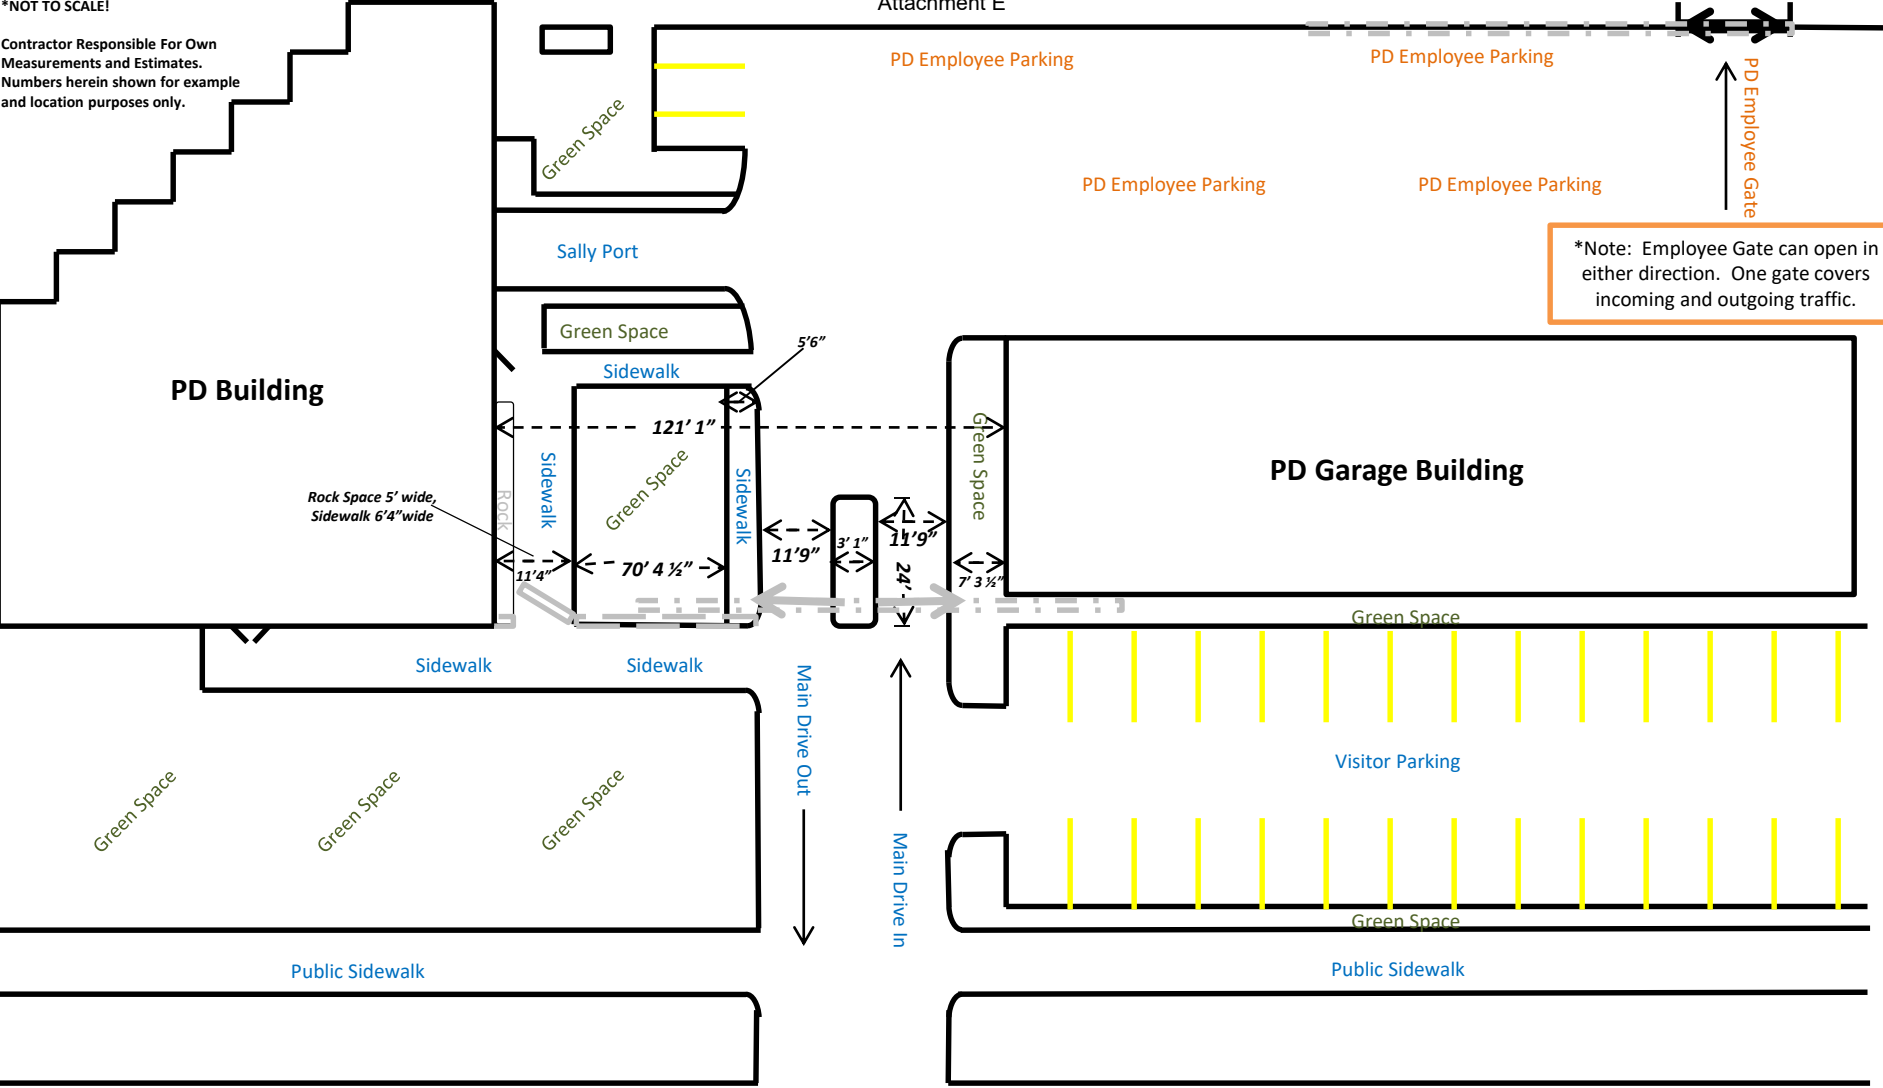

-  = New Entrance Gate – Covers Both Incoming and Outgoing – Slides Past Building
-  = New 7' Fence – Matches Gates
-  = New Walk Gate – Matches Gates




NOTE:

Gate will need to be both card activated as well as windshield adhesive Proxy sensor capable.

Prefer gate equipped with software access to multiple locations.

Page 1 of 2

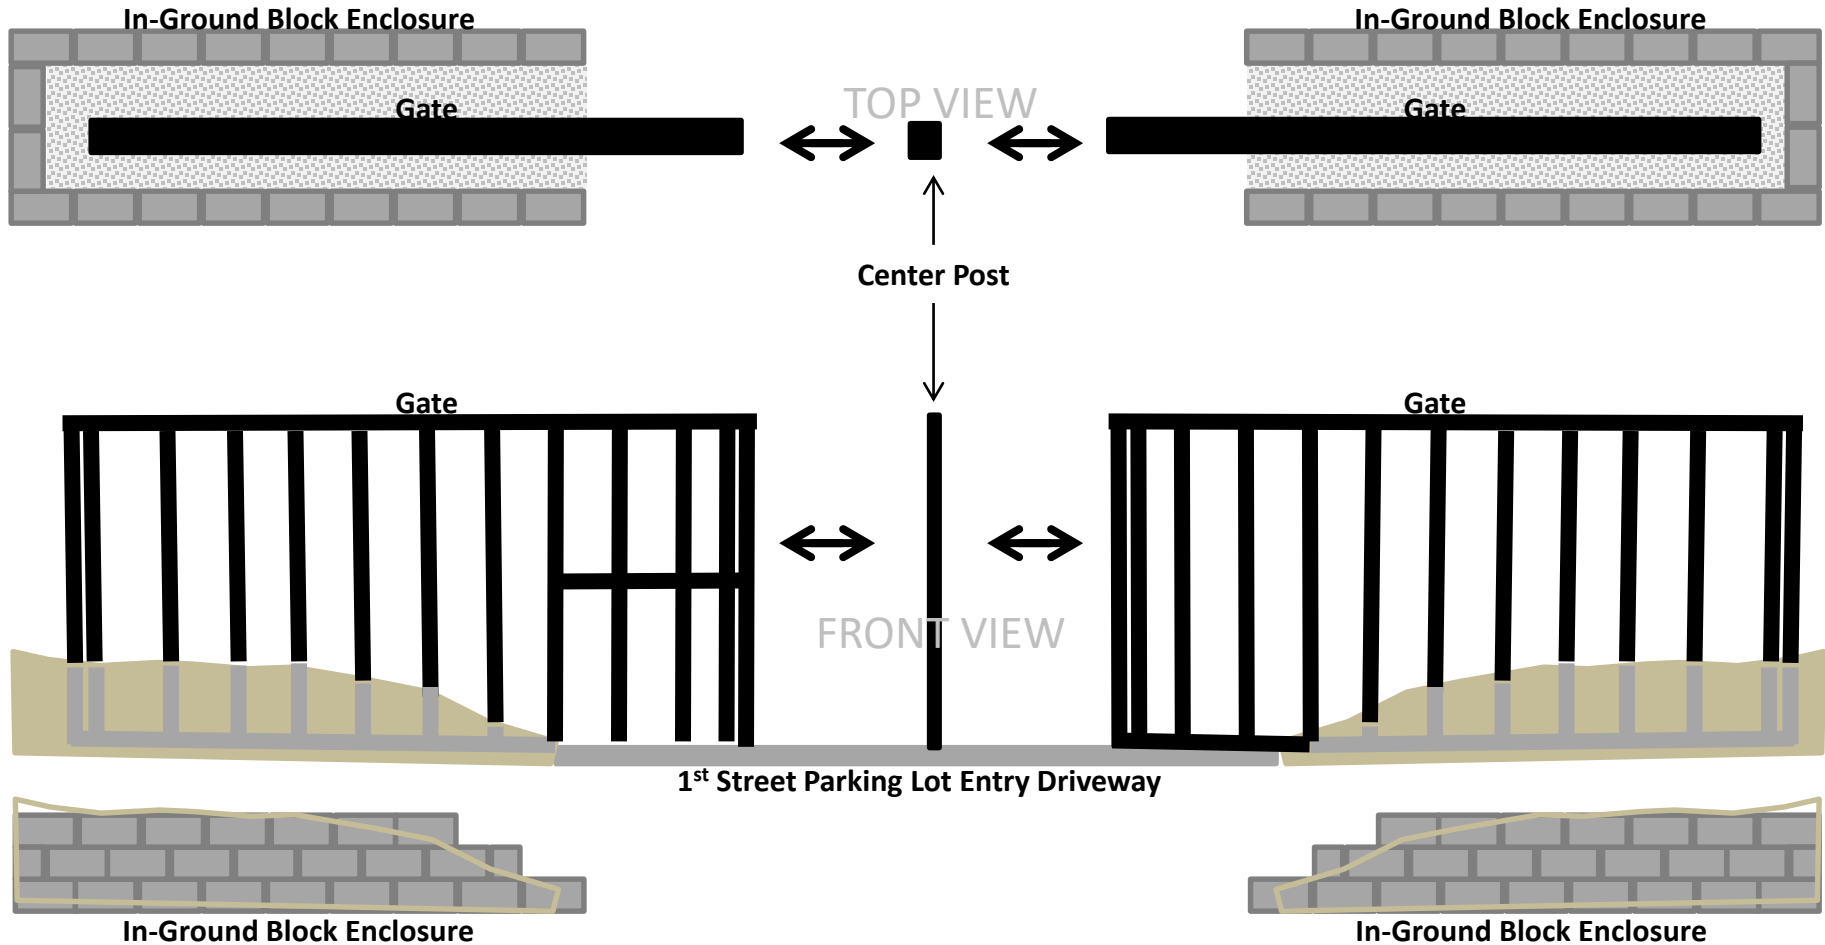

***Note: Poured Concrete may also be substituted for the in-ground gate enclosures.**