



# Veterans Memorial Stadium Rebuild - Bid Package 2 - Media & Signage

950 Rockford Rd SW, Cedar Rapids, IA 52404

## INDEX

A000 Cover Sheet

## ARCHITECTURAL

A001 Jumbotron  
A002 Ribbon Board  
A003 Ribbon Board  
A004 Miscellaneous Signage  
A005 Miscellaneous Signage  
A006 Miscellaneous Signage  
A007 Miscellaneous Signage


## CONSTRUCTION DOCUMENTS

Site  
Location



LOCATION MAP

NTS

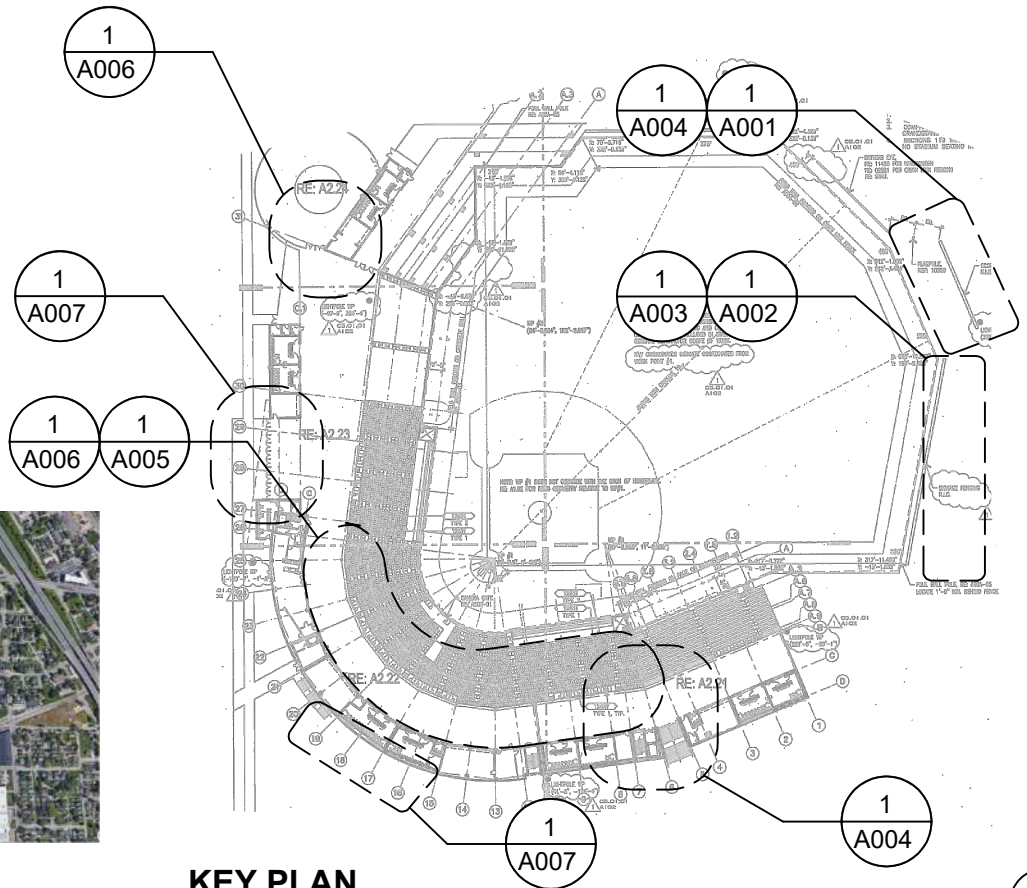

KEY PLAN

NTS




Operator  
**CEDAR RAPIDS BASEBALL CLUB, INC.**  
207 2nd Ave SW  
Cedar Rapids, IA 52404  
t. 319.363.3887



Owner  
**CITY OF CEDAR RAPIDS**  
101 First Street SE  
Cedar Rapids, Iowa 52406  
Contact: Casey Drew  
t. 319.286.5097



Architect  
**SOLUM LANG ARCHITECTS, LLC**  
1101 Old Marion Road NE  
Cedar Rapids, Iowa 52402  
t. 319.862.0384

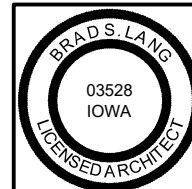

I hereby certify that the portion of this technical submission described below was prepared by me or under my direct supervision and responsible charge. I am a duly licensed architect under the laws of the State of Iowa.

Name: Brad S. Lang  
Discipline: Architecture  
License Renewal Date: 06.30.2021

Issue Date:  
Sheets or pages covered by this seal: "A" Sheets

Signature: \_\_\_\_\_

**SOLUM  
LANG**

ARCHITECTS

Veterans Memorial Stadium Rebuild - 207 2nd Ave SW, Cedar Rapids, IA 52404  
Bid Package 2 - Media & Signage  
**Cover Sheet**

Drawing No.  
**A000**

Job #: 20035


Date: 12.31.20



2

## JUMBOTRON - EXISTING IMAGE

A001

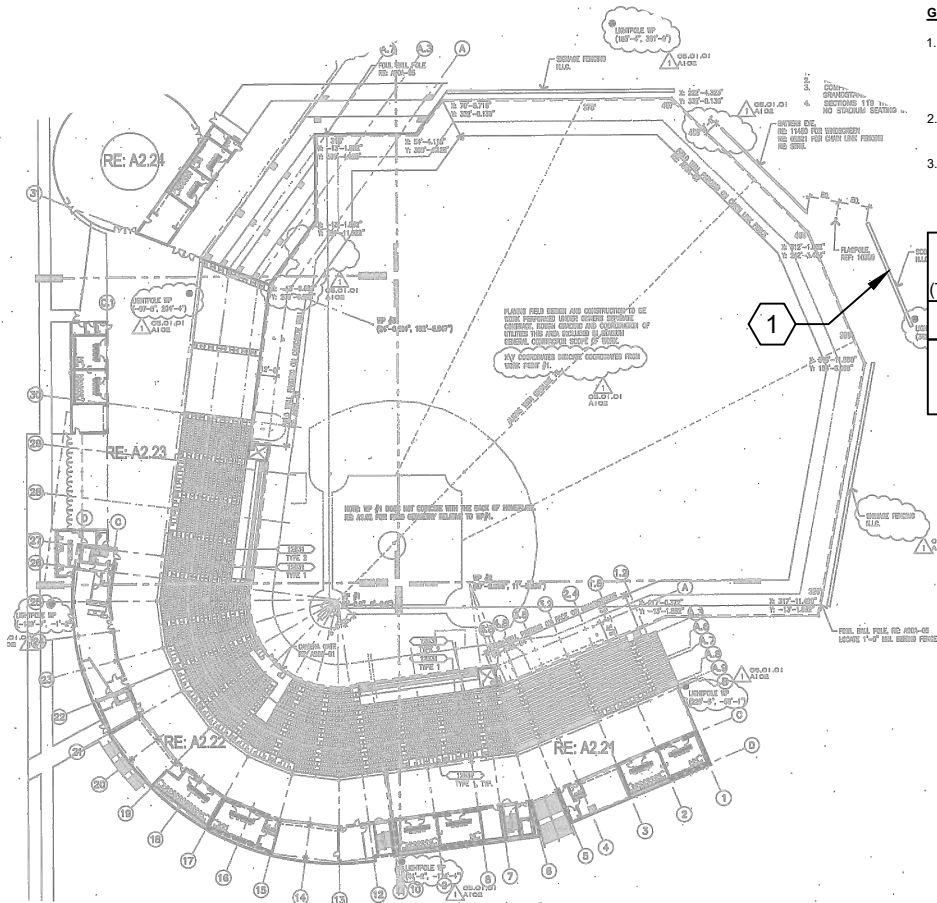

### GENERAL NOTES

1. CONTRACTORS AND MATERIAL SUPPLIERS SHALL FIELD VERIFY ALL EXISTING CONDITIONS ASSOCIATED WITH THE WORK AND REPORT ANY DISCREPANCIES TO THE ARCHITECT IMMEDIATELY FOR CLARIFICATION
2. THE CONTRACTOR WILL BE RESPONSIBLE FOR REMOVING FROM THE CONSTRUCTION SITE AND THE BUILDING ALL DEMOLITION DEBRIS
3. SHOWING ONLY NEW SCOPE OF WORK WITH KEYED NOTES. EVERYTHING ELSE SHOWN IS FOR REFERENCE ONLY AND TO MAINTAIN AND PROTECT.

### SCOPE CHART

(TO COORDINATE WITH INSURANCE ESTIMATE)



ITEM	QUANTITY	DESCRIPTION	KEYED NOTE
JUMBOTRON	1	DEMO, REMOVE, & REPLACE (12) DAMAGED MODULES FOR FULLY FUNCTIONING JUMBOTRON (SCOREBOARD)	1

1

## JUMBOTRON - PLAN LOCATION

A001

NTS

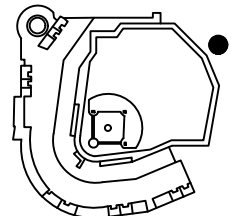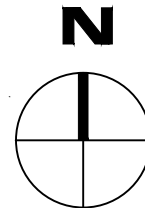

**SOLUMLANG**

ARCHITECTS

Veterans Memorial Stadium Rebuild - 207 2nd Ave SW, Cedar Rapids, IA 52404  
 Bid Package 2 - Media & Signage  
**Jumbotron**

Drawing No.

**A001**

Job #: 20035

Date: 12.31.20



2

A002

## RIBBON BOARD - EXISTING IMAGES (POST-STORM)


### GENERAL NOTES

1. CONTRACTORS AND MATERIAL SUPPLIERS SHALL FIELD VERIFY ALL EXISTING CONDITIONS ASSOCIATED WITH THE WORK AND REPORT ANY DISCREPANCIES TO THE ARCHITECT IMMEDIATELY FOR CLARIFICATION
2. THE CONTRACTOR WILL BE RESPONSIBLE FOR REMOVING FROM THE CONSTRUCTION SITE AND THE BUILDING ALL DEMOLITION DEBRIS
3. SHOWING ONLY NEW SCOPE OF WORK WITH KEYED NOTES. EVERYTHING ELSE SHOWN IS FOR REFERENCE ONLY AND TO MAINTAIN AND PROTECT.

### SCOPE CHART

(TO COORDINATE WITH INSURANCE ESTIMATE)

ITEM	QUANTITY	DESCRIPTION	KEYED NOTE
RIBBON BOARD	1	DEMO & REMOVE COMPLETE EXISTING RIBBON BOARD, STRUCTURE, & BASES (CUT-OFF BELOW GRADE 2'-0" AND FILL IN WITH DIRT). SALVAGE 85'-0" EXISTING MEDIA BOARD TO OWNER IF SERVICEABLE. BASE BID: 85'-0" LED BOARD SIGNAGE (THAT MEET OR EXCEED THE EXISTING BOARDS CAPABILITIES) W/ 55'-0" NEW SIGNAGE, STEEL STRUCTURE, NETTING, & FOUNDATIONS (TO MATCH EXISTING). ALTERNATE BID: 140'-0" LED BOARD SIGNAGE, STEEL STRUCTURE, NETTING, & FOUNDATIONS (TO MATCH EXISTING). EXACT LOCATION OF NEW RIBBON BOARD TO BE COORDINATED WITH OWNER.	1


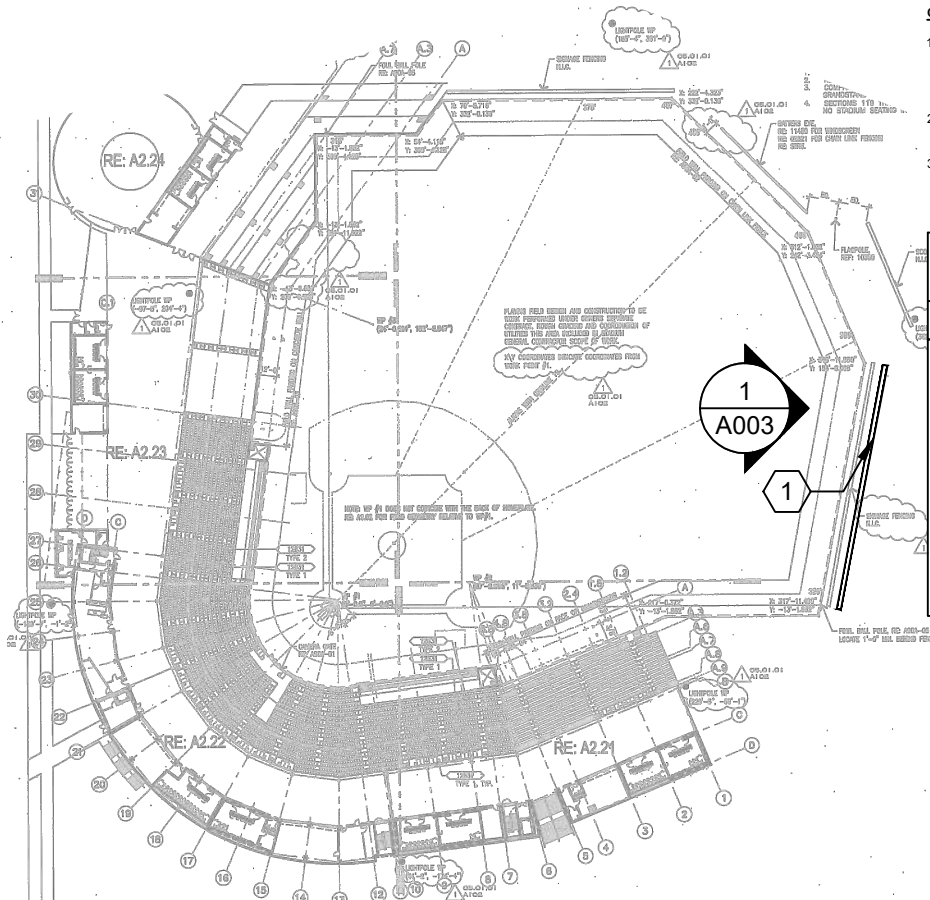


1

A002

## RIBBON BOARD

NTS

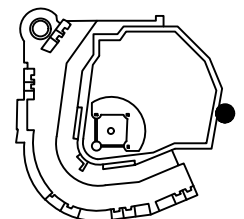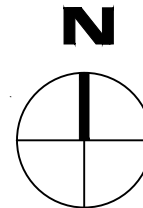

**SOLUM  
LANG**

ARCHITECTS

Veterans Memorial Stadium Rebuild - 207 2nd Ave SW, Cedar Rapids, IA 52404  
Bid Package 2 - Media & Signage  
**Ribbon Board**

Drawing No.

**A002**


Job #: 20035

Date: 12.31.20



1  
A001



RIBBON BOARD - EXISTING IMAGE (PRE-STORM)

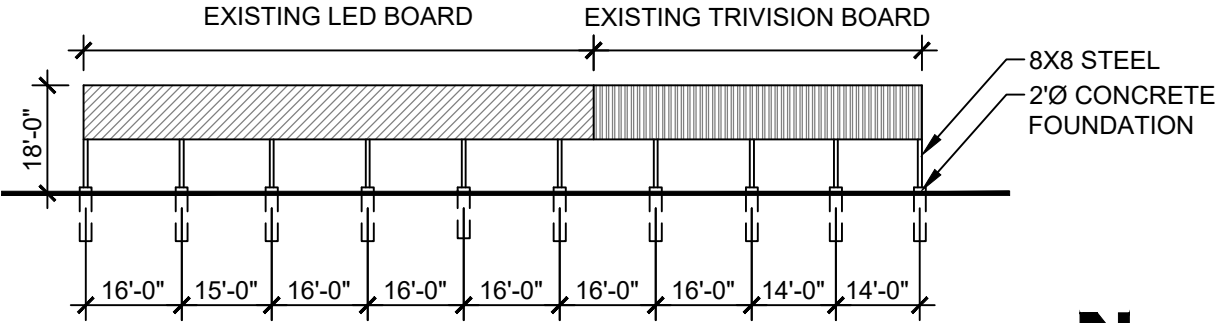

1  
A003

RIBBON BOARD EXISTING ELEVATION

1/32" = 1'-0"

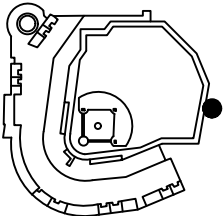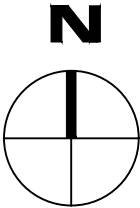

**SOLUM  
LANG**

ARCHITECTS

Veterans Memorial Stadium Rebuild - 207 2nd Ave SW, Cedar Rapids, IA 52404  
 Bid Package 2 - Media & Signage  
**Ribbon Board**

Drawing No.

**A003**

Job #: 20035



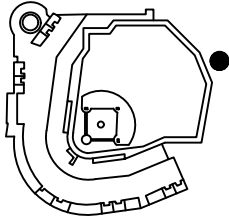

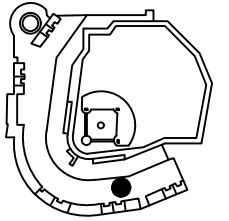

Date: 12.31.20

# GENERAL NOTES

1. CONTRACTORS AND MATERIAL SUPPLIERS SHALL FIELD VERIFY ALL EXISTING CONDITIONS ASSOCIATED WITH THE WORK AND REPORT ANY DISCREPANCIES TO THE ARCHITECT IMMEDIATELY FOR CLARIFICATION
2. THE CONTRACTOR WILL BE RESPONSIBLE FOR REMOVING FROM THE CONSTRUCTION SITE AND THE BUILDING ALL DEMOLITION DEBRIS
3. SHOWING ONLY NEW SCOPE OF WORK WITH KEYED NOTES. EVERYTHING ELSE SHOWN IS FOR REFERENCE ONLY AND TO MAINTAIN AND PROTECT.
4. ALL REPLACEMENTS TO MATCH, MEET, OR EXCEED EXISTING CONDITIONS.

## SCOPE CHART

(TO COORDINATE WITH INSURANCE ESTIMATE)

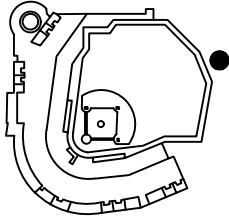ITEM	QUANTITY	DESCRIPTION	LOCATION	IMAGE
ADD PANELS	4	LOCATION: CENTER FIELD SCOREBOARD. FABRICATE AND INSTALL NEW RETAINERS TO REPLACE STORM DAMAGED ONES. PROVIDE NEW BOARDS TO MATCH EXISTING. SIZE AND COLOR TO MATCH EXISTING. RETRO FIT ALL 4 CABINETS WITH LEDS TO REPLACE STORM DAMAGED LIGHTING		
BANK IOWA	1	LOCATION: BELOW VIDEO BOARD IN CENTER FIELD. FABRICATE AND INSTALL NEW SINGLE FACED ALUMINUM COMPOSITE PANELS (1'-4" X 2'-0") WITH SAME COPY AS PREVIOUS. FABRICATE AND INSTALL NEW MOUNTING BRACKETS TO REPLACE STORM DAMAGED BRACKETS. REPLACE EXISTING FLUORESCENT LIGHT TO MATCH EXISTING.		
MAIN CONCOURSE	1	LOCATION: 1ST BASE SIDE FABRICATE AND INSTALL NEW DOUBLE FACED ALUMINUM TUBE FRAME SIGN (3'-9" X 9") OF SIMILAR SIGN TO EXISTING WITH VINYL GRAPHICS		

1

A004

## MISCELLANEOUS SIGNAGE

**SOLUM  
LANG**

ARCHITECTS

Veterans Memorial Stadium Rebuild - 207 2nd Ave SW, Cedar Rapids, IA 52404  
Bid Package 2 - Media & Signage  
**Miscellaneous Signage**

Drawing No.

**A004**

Job #: 20035



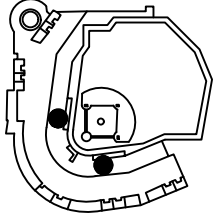

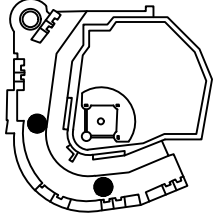

Date: 12.31.20

# GENERAL NOTES

1. CONTRACTORS AND MATERIAL SUPPLIERS SHALL FIELD VERIFY ALL EXISTING CONDITIONS ASSOCIATED WITH THE WORK AND REPORT ANY DISCREPANCIES TO THE ARCHITECT IMMEDIATELY FOR CLARIFICATION
2. THE CONTRACTOR WILL BE RESPONSIBLE FOR REMOVING FROM THE CONSTRUCTION SITE AND THE BUILDING ALL DEMOLITION DEBRIS
3. SHOWING ONLY NEW SCOPE OF WORK WITH KEYED NOTES. EVERYTHING ELSE SHOWN IS FOR REFERENCE ONLY AND TO MAINTAIN AND PROTECT.
4. ALL REPLACEMENTS TO MATCH, MEET, OR EXCEED EXISTING CONDITIONS.

## SCOPE CHART

(TO COORDINATE WITH INSURANCE ESTIMATE)

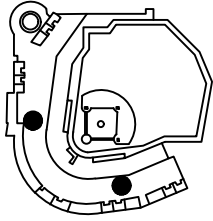ITEM	QUANTITY	DESCRIPTION	LOCATION	IMAGE
SECTION SIGN (FLAG)	12	LOCATION: OUTSIDE OF MAIN CONCOURSE ON BOTH SIDES AND ALSO ON THE UPPER. FABRICATE AND INSTALL DOUBLE FACED ALUMINUM TUBE FRAME (24" X 54") WITH VINYL GRAPHICS. ALSO, FABRICATE NEW MOUNTING BRACKETS TO ATTACH TUBE FRAME TO POLE.		
SECTION SIGN (HANGING)	11	LOCATION: ON MAIN COURSE UNDER CANOPY. FABRICATE AND INSTALL NEW DOUBLE FACED ALUMINUM TUBE FRAME (24"X54") HANGING (2' DOWN) WITH VINYL GRAPHICS.		
RESTROOM (FLAG)	16	LOCATION: ALL ALONG MAIN CONCOURSE. FABRICATE AND INSTALL NEW DOUBLE FACED FLAG MOUNTED RESTROOM ID SIGN (10"X 31")		

1

A005

## MISCELLANEOUS SIGNAGE

**SOLU  
LANG**

ARCHITECTS

Veterans Memorial Stadium Rebuild - 207 2nd Ave SW, Cedar Rapids, IA 52404  
Bid Package 2 - Media & Signage  
**Miscellaneous Signage**

Drawing No.

**A005**

Job #: 20035

Date: 12.31.20

# GENERAL NOTES

1. CONTRACTORS AND MATERIAL SUPPLIERS SHALL FIELD VERIFY ALL EXISTING CONDITIONS ASSOCIATED WITH THE WORK AND REPORT ANY DISCREPANCIES TO THE ARCHITECT IMMEDIATELY FOR CLARIFICATION
2. THE CONTRACTOR WILL BE RESPONSIBLE FOR REMOVING FROM THE CONSTRUCTION SITE AND THE BUILDING ALL DEMOLITION DEBRIS
3. SHOWING ONLY NEW SCOPE OF WORK WITH KEYED NOTES. EVERYTHING ELSE SHOWN IS FOR REFERENCE ONLY AND TO MAINTAIN AND PROTECT.
4. ALL REPLACEMENTS TO MATCH, MEET, OR EXCEED EXISTING CONDITIONS.

## SCOPE CHART

(TO COORDINATE WITH INSURANCE ESTIMATE)

ITEM	QUANTITY	DESCRIPTION	LOCATION	IMAGE
KID ZONE / PAVILION	2	LOCATION: 3RD BASE PAVILION. FABRICATE AND INSTALL 2 NEW SINGLE FACED ALUMINUM TUBE FRAMES (24"x54") WITH VINYL GRAPHICS. INSTALLED IN SAME LOCATION AS PREVIOUS.		
ADA SIGN	3	LOCATION: MAIN CONCOURSE. NEW SINGLE FACED ADA SIGNAGE (8"x8") WITH TACTILE AND RASTERS		
STARTING LINEUPS	2	LOCATION: JUST OUTSIDE MAIN CONCOURSE 3RD BASE SIDE. FABRICATE AND INSTALL NEW ALUMINUM COMPOSITE PANELS (8"x36") WITH VINYL GRAPHICS. ALSO PROVIDE NEW DAMAGED LETTER TRACKS.		

1

A006

## MISCELLANEOUS SIGNAGE

**SOLU  
LANG**

ARCHITECTS

Veterans Memorial Stadium Rebuild - 207 2nd Ave SW, Cedar Rapids, IA 52404  
 Bid Package 2 - Media & Signage  
**Miscellaneous Signage**

Drawing No.

**A006**

Job #: 20035



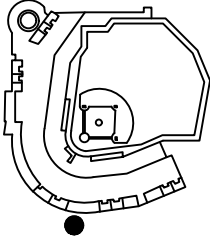
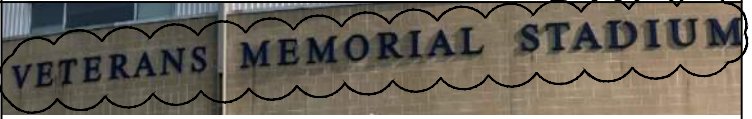
Date: 12.31.20

# GENERAL NOTES

1. CONTRACTORS AND MATERIAL SUPPLIERS SHALL FIELD VERIFY ALL EXISTING CONDITIONS ASSOCIATED WITH THE WORK AND REPORT ANY DISCREPANCIES TO THE ARCHITECT IMMEDIATELY FOR CLARIFICATION
2. THE CONTRACTOR WILL BE RESPONSIBLE FOR REMOVING FROM THE CONSTRUCTION SITE AND THE BUILDING ALL DEMOLITION DEBRIS
3. SHOWING ONLY NEW SCOPE OF WORK WITH KEYED NOTES. EVERYTHING ELSE SHOWN IS FOR REFERENCE ONLY AND TO MAINTAIN AND PROTECT.
4. ALL REPLACEMENTS TO MATCH, MEET, OR EXCEED EXISTING CONDITIONS.

## SCOPE CHART

(TO COORDINATE WITH INSURANCE ESTIMATE)

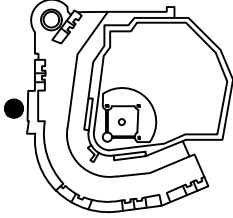ITEM	QUANTITY	DESCRIPTION	LOCATION	IMAGE
PERFECT GAME ENTRANCE	1	LOCATION: MAIN FRONT ENTRANCE FABRICATE AND INSTALL NEW SINGLED FACED ALUMINUM COMPOSITE PANELS (4'-40") IN SAME LOCATION AS PREVIOUS TO EXISTING MOUNTING BRACKETS.		
INDIVIDUAL LETTERS	1	LOCATION: EXTERIOR WALL INSTALL NEW SINGLE FACED NON-ILLUMINATED FORMED 24" LETTERS IN SAME LOCATION AS PREVIOUS		

1

A007

## MISCELLANEOUS SIGNAGE

**SOLUM  
LANG**

ARCHITECTS

Veterans Memorial Stadium Rebuild - 207 2nd Ave SW, Cedar Rapids, IA 52404  
Bid Package 2 - Media & Signage  
**Miscellaneous Signage**

Drawing No.

**A007**

Job #: 20035

Date: 12.31.20