

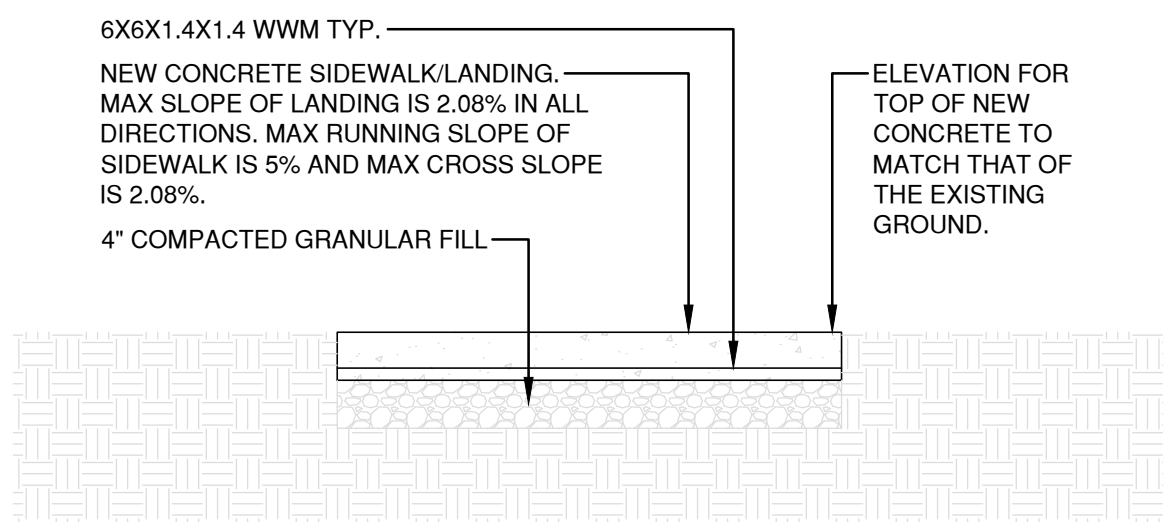



1 SIDEWALK THROUGH DRIVEWAY DETAIL
SCALE: 3/4" = 1'-0"

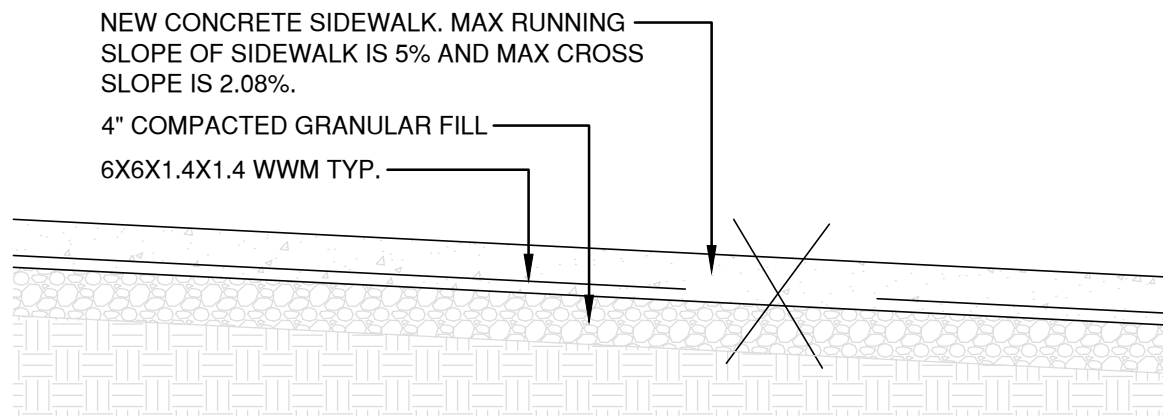

2 SIDEWALK DETAIL
SCALE: 3/4" = 1'-0"

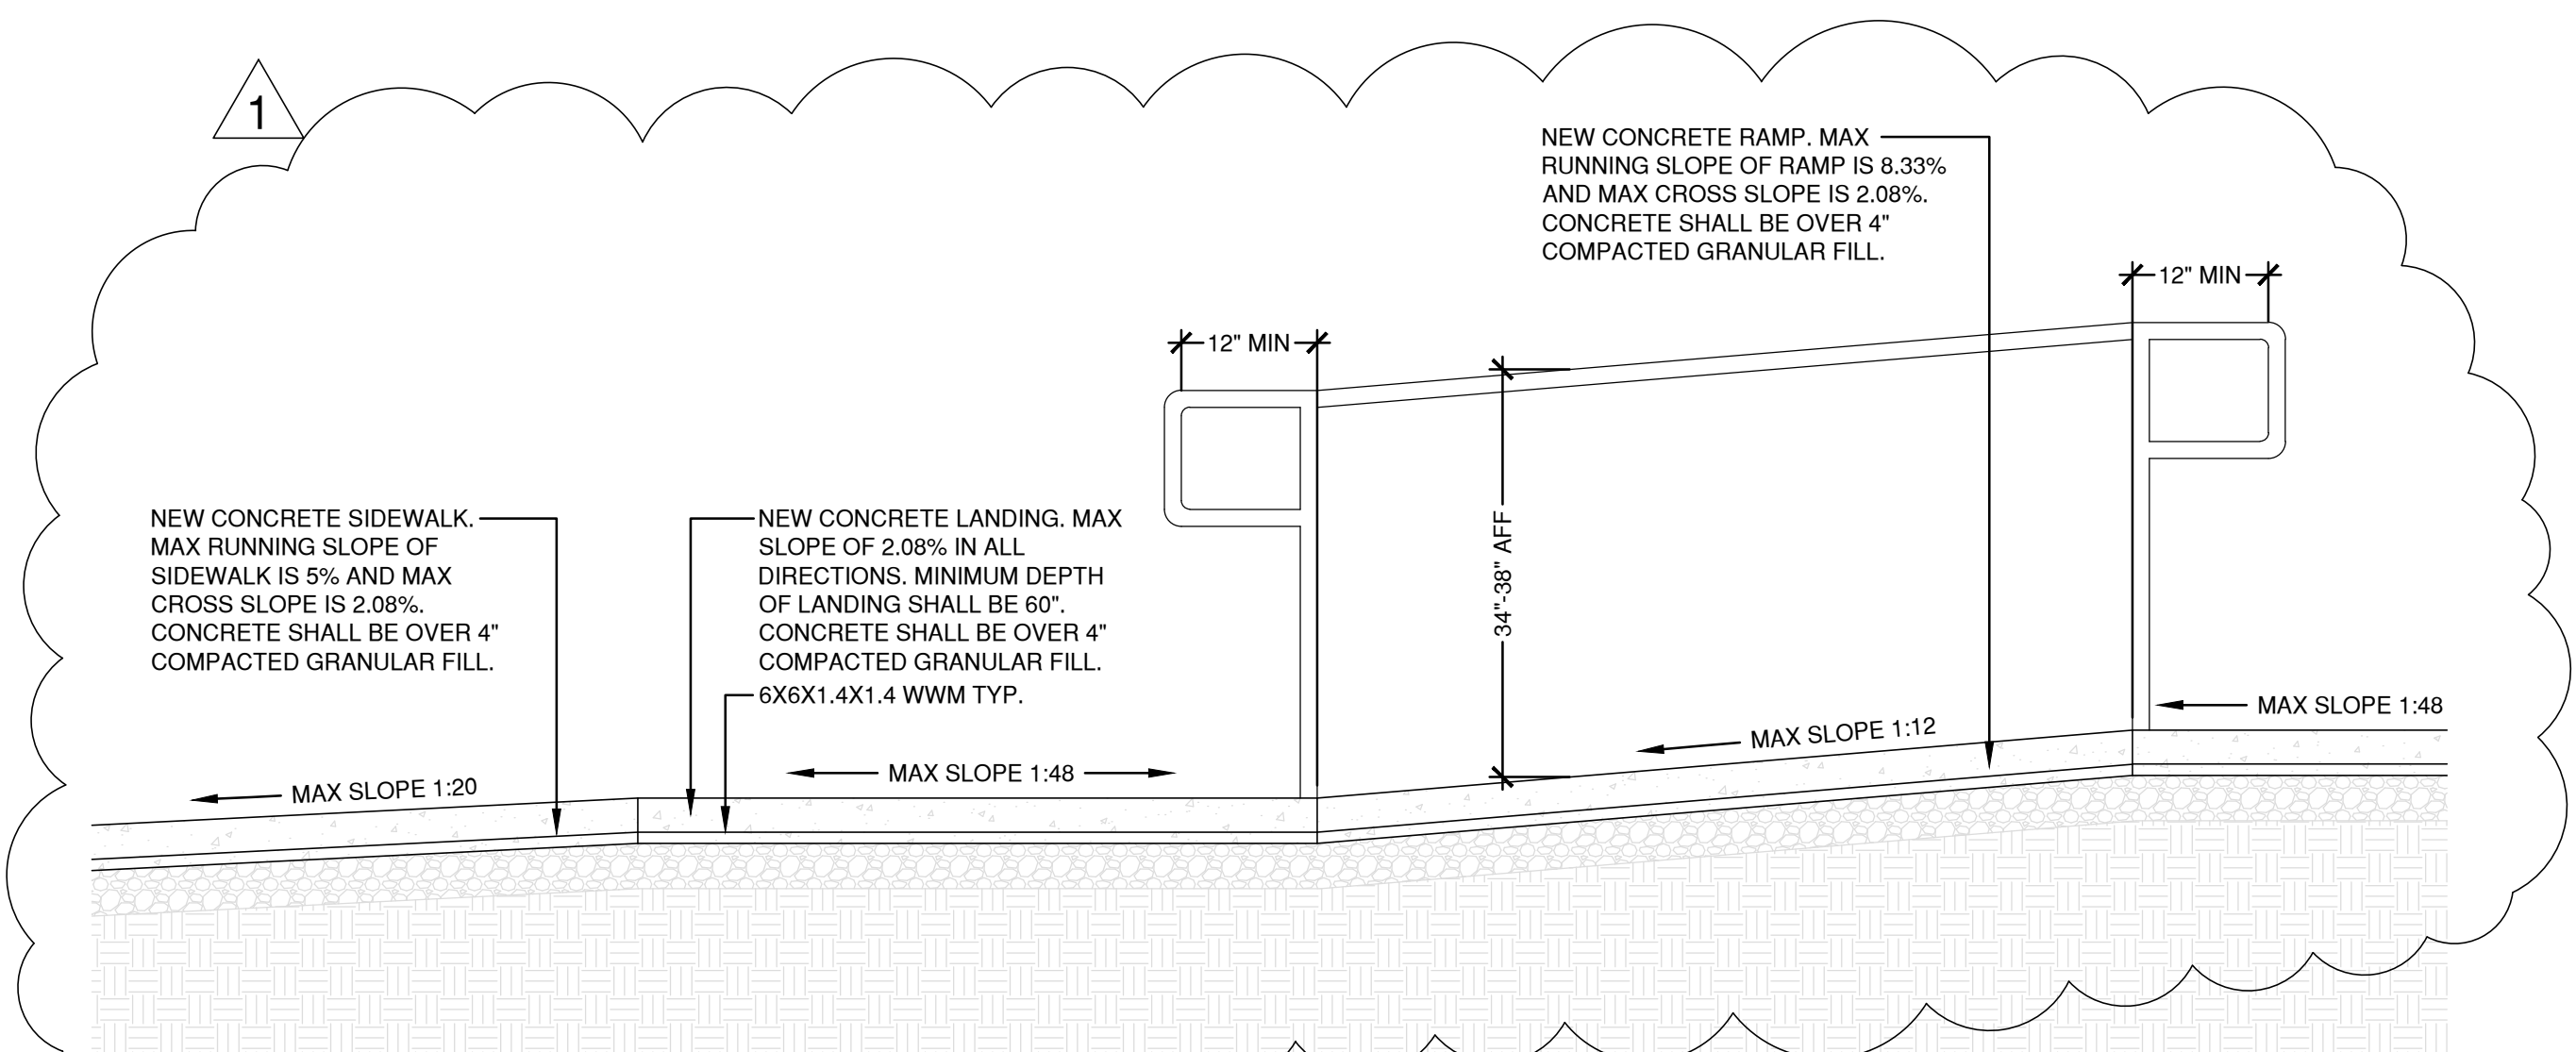


4 SIDEWALK, RAMP, AND LANDING DETAIL
SCALE: 3/4" = 1'-0"

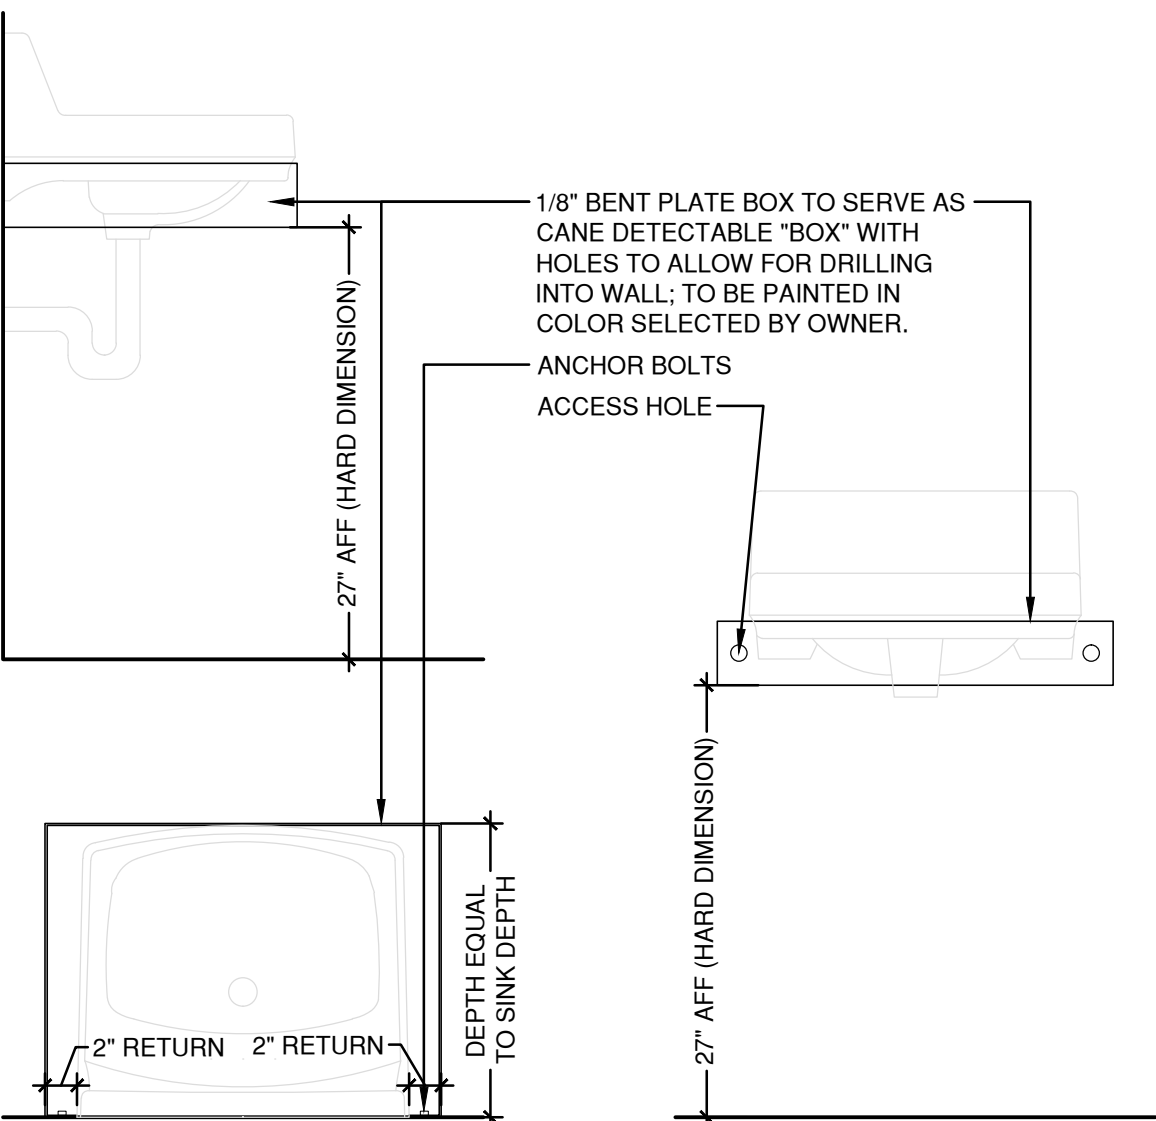

5 CANE DETECTABLE BAR DETAIL
SCALE: 1" = 1'-0"



6 ACCESSIBLE RESTROOM DIRECTIONAL SIGN
SCALE: 3" = 1'-0"

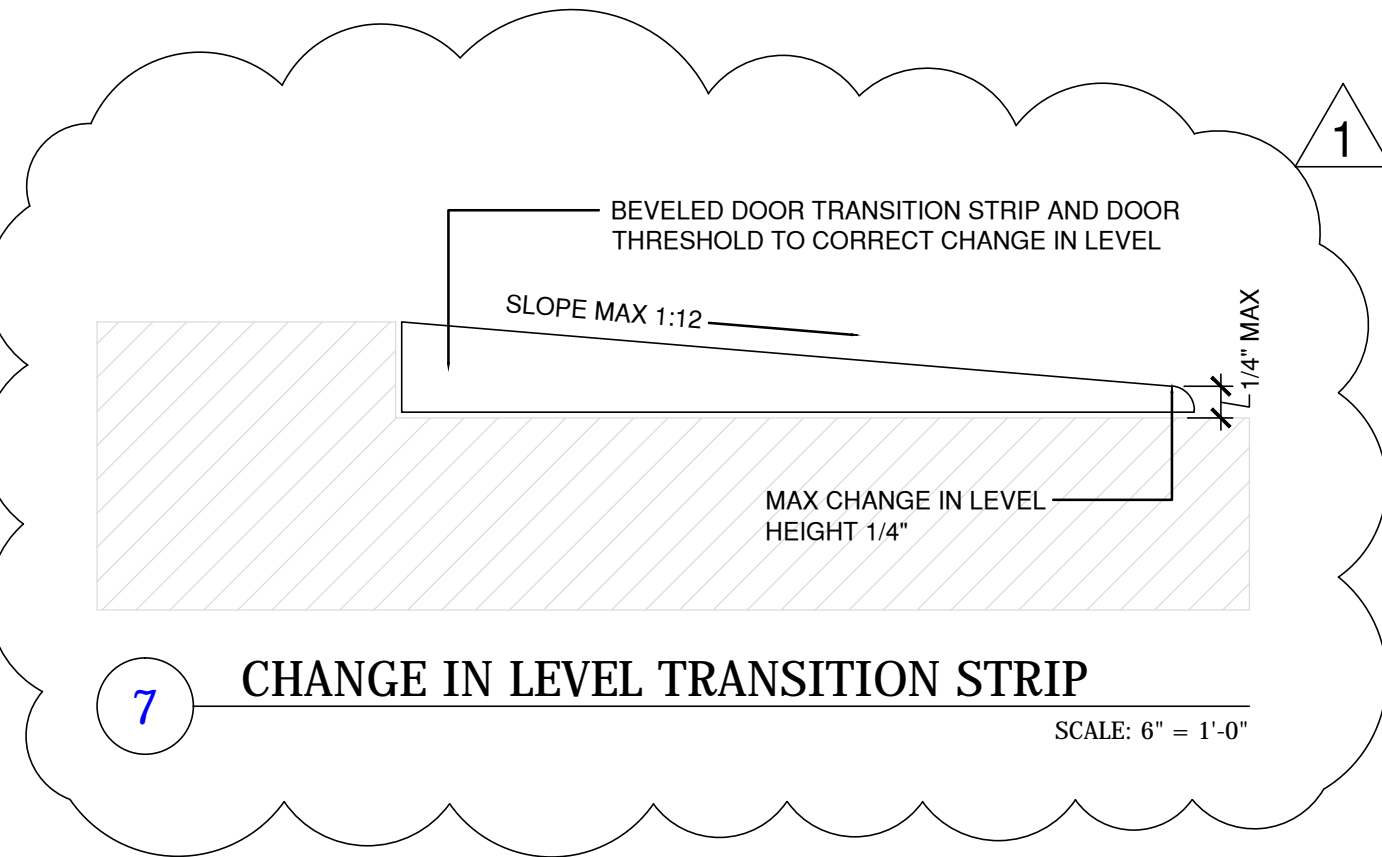

7 CHANGE IN LEVEL TRANSITION STRIP
SCALE: 6" = 1'-0"

Issue & Revision Dates		
Description	Date	No.
QA/QC REVIEW	05/18/2017	
BID SET	05/26/2017	
BID SET - REV 001	07/10/2017	
ADDENDUM #1	07/24/2017	