


**CEDAR RAPIDS MUNICIPAL POLICE FACILITY  
AND PUBLIC SAFETY COMMUNICATIONS CENTER  
CEDAR RAPIDS, IOWA**

PROJECT  
DATE OF ISSUE  
21 JUNE 95

PROJECT NUMBER  
94-048

**A2**


FIRST FLOOR

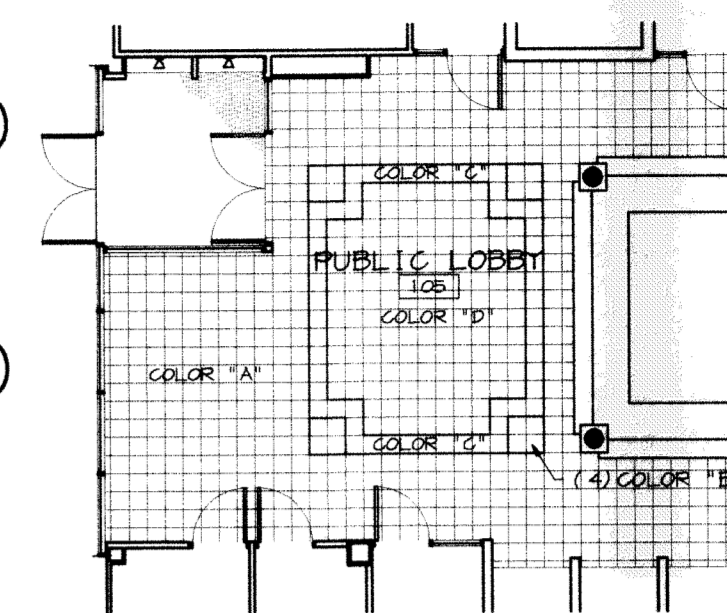

NOTE: COLOR TO BE DETERMINED BY ARCHITECT.

**2 TILE PATTERN**


3/32" = 1'

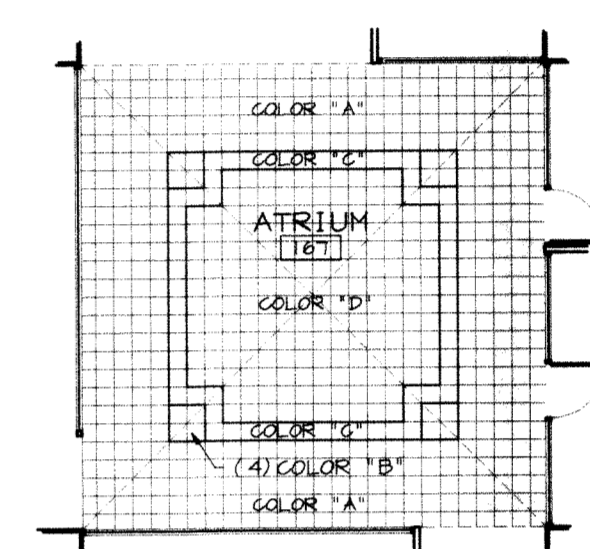

NOTE: COLOR TO BE DETERMINED BY ARCHITECT.

**3 TILE PATTERN**

3/32" = 1'

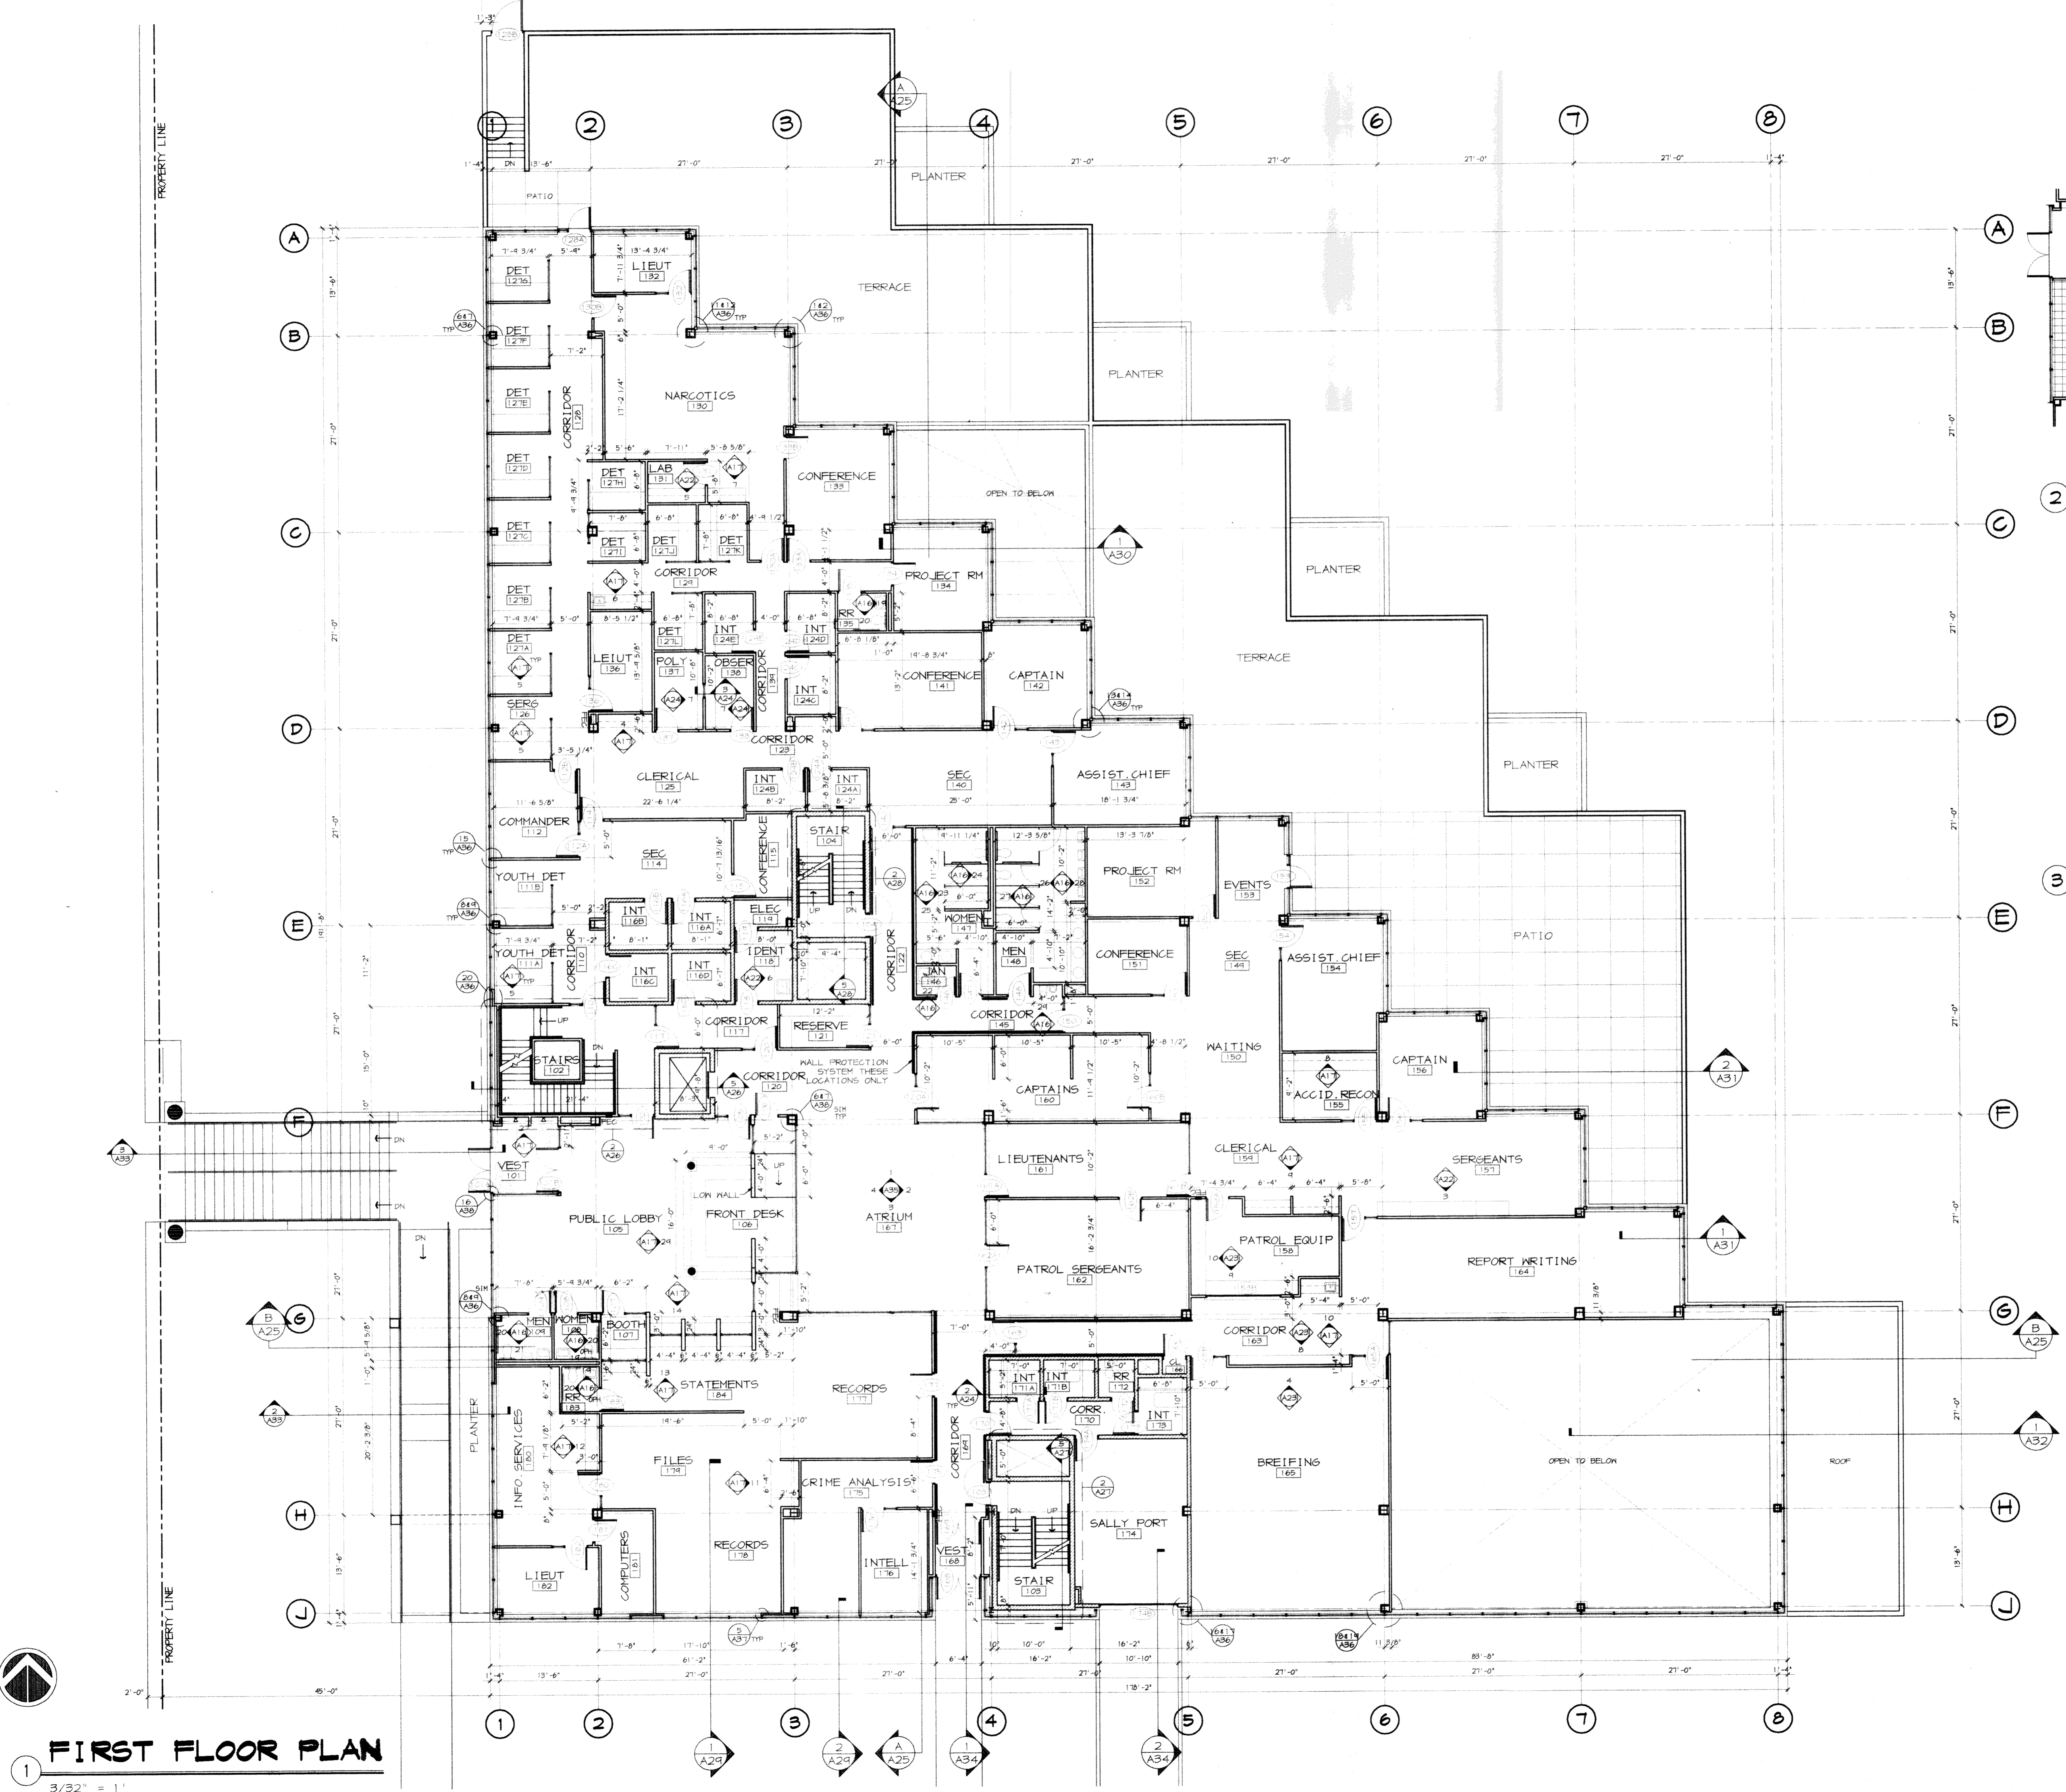

**1 FIRST FLOOR PLAN**  
3/32" = 1'