

NOVAK  
DESIGN  
GROUP


ARCHITECTS  
3801 RIVER RIDGE DRIVE - NE  
CEDAR RAPIDS, IOWA 52402-7831  
319-399-5334 FAX 319-399-8531

CONSULTANT  
REBANKS  
ARCHITECTS  
INC.

PROJECT  
**CEDAR RAPIDS MUNICIPAL POLICE FACILITY  
AND PUBLIC SAFETY COMMUNICATIONS CENTER**  
CEDAR RAPIDS, IOWA

DATE OF ISSUE  
21 JUNE 95  
PROJECT NUMBER  
94-048

REVISION DATE  
**A3**  
SECOND FLOOR  
DRAWN SCALE 3/32" = 1"

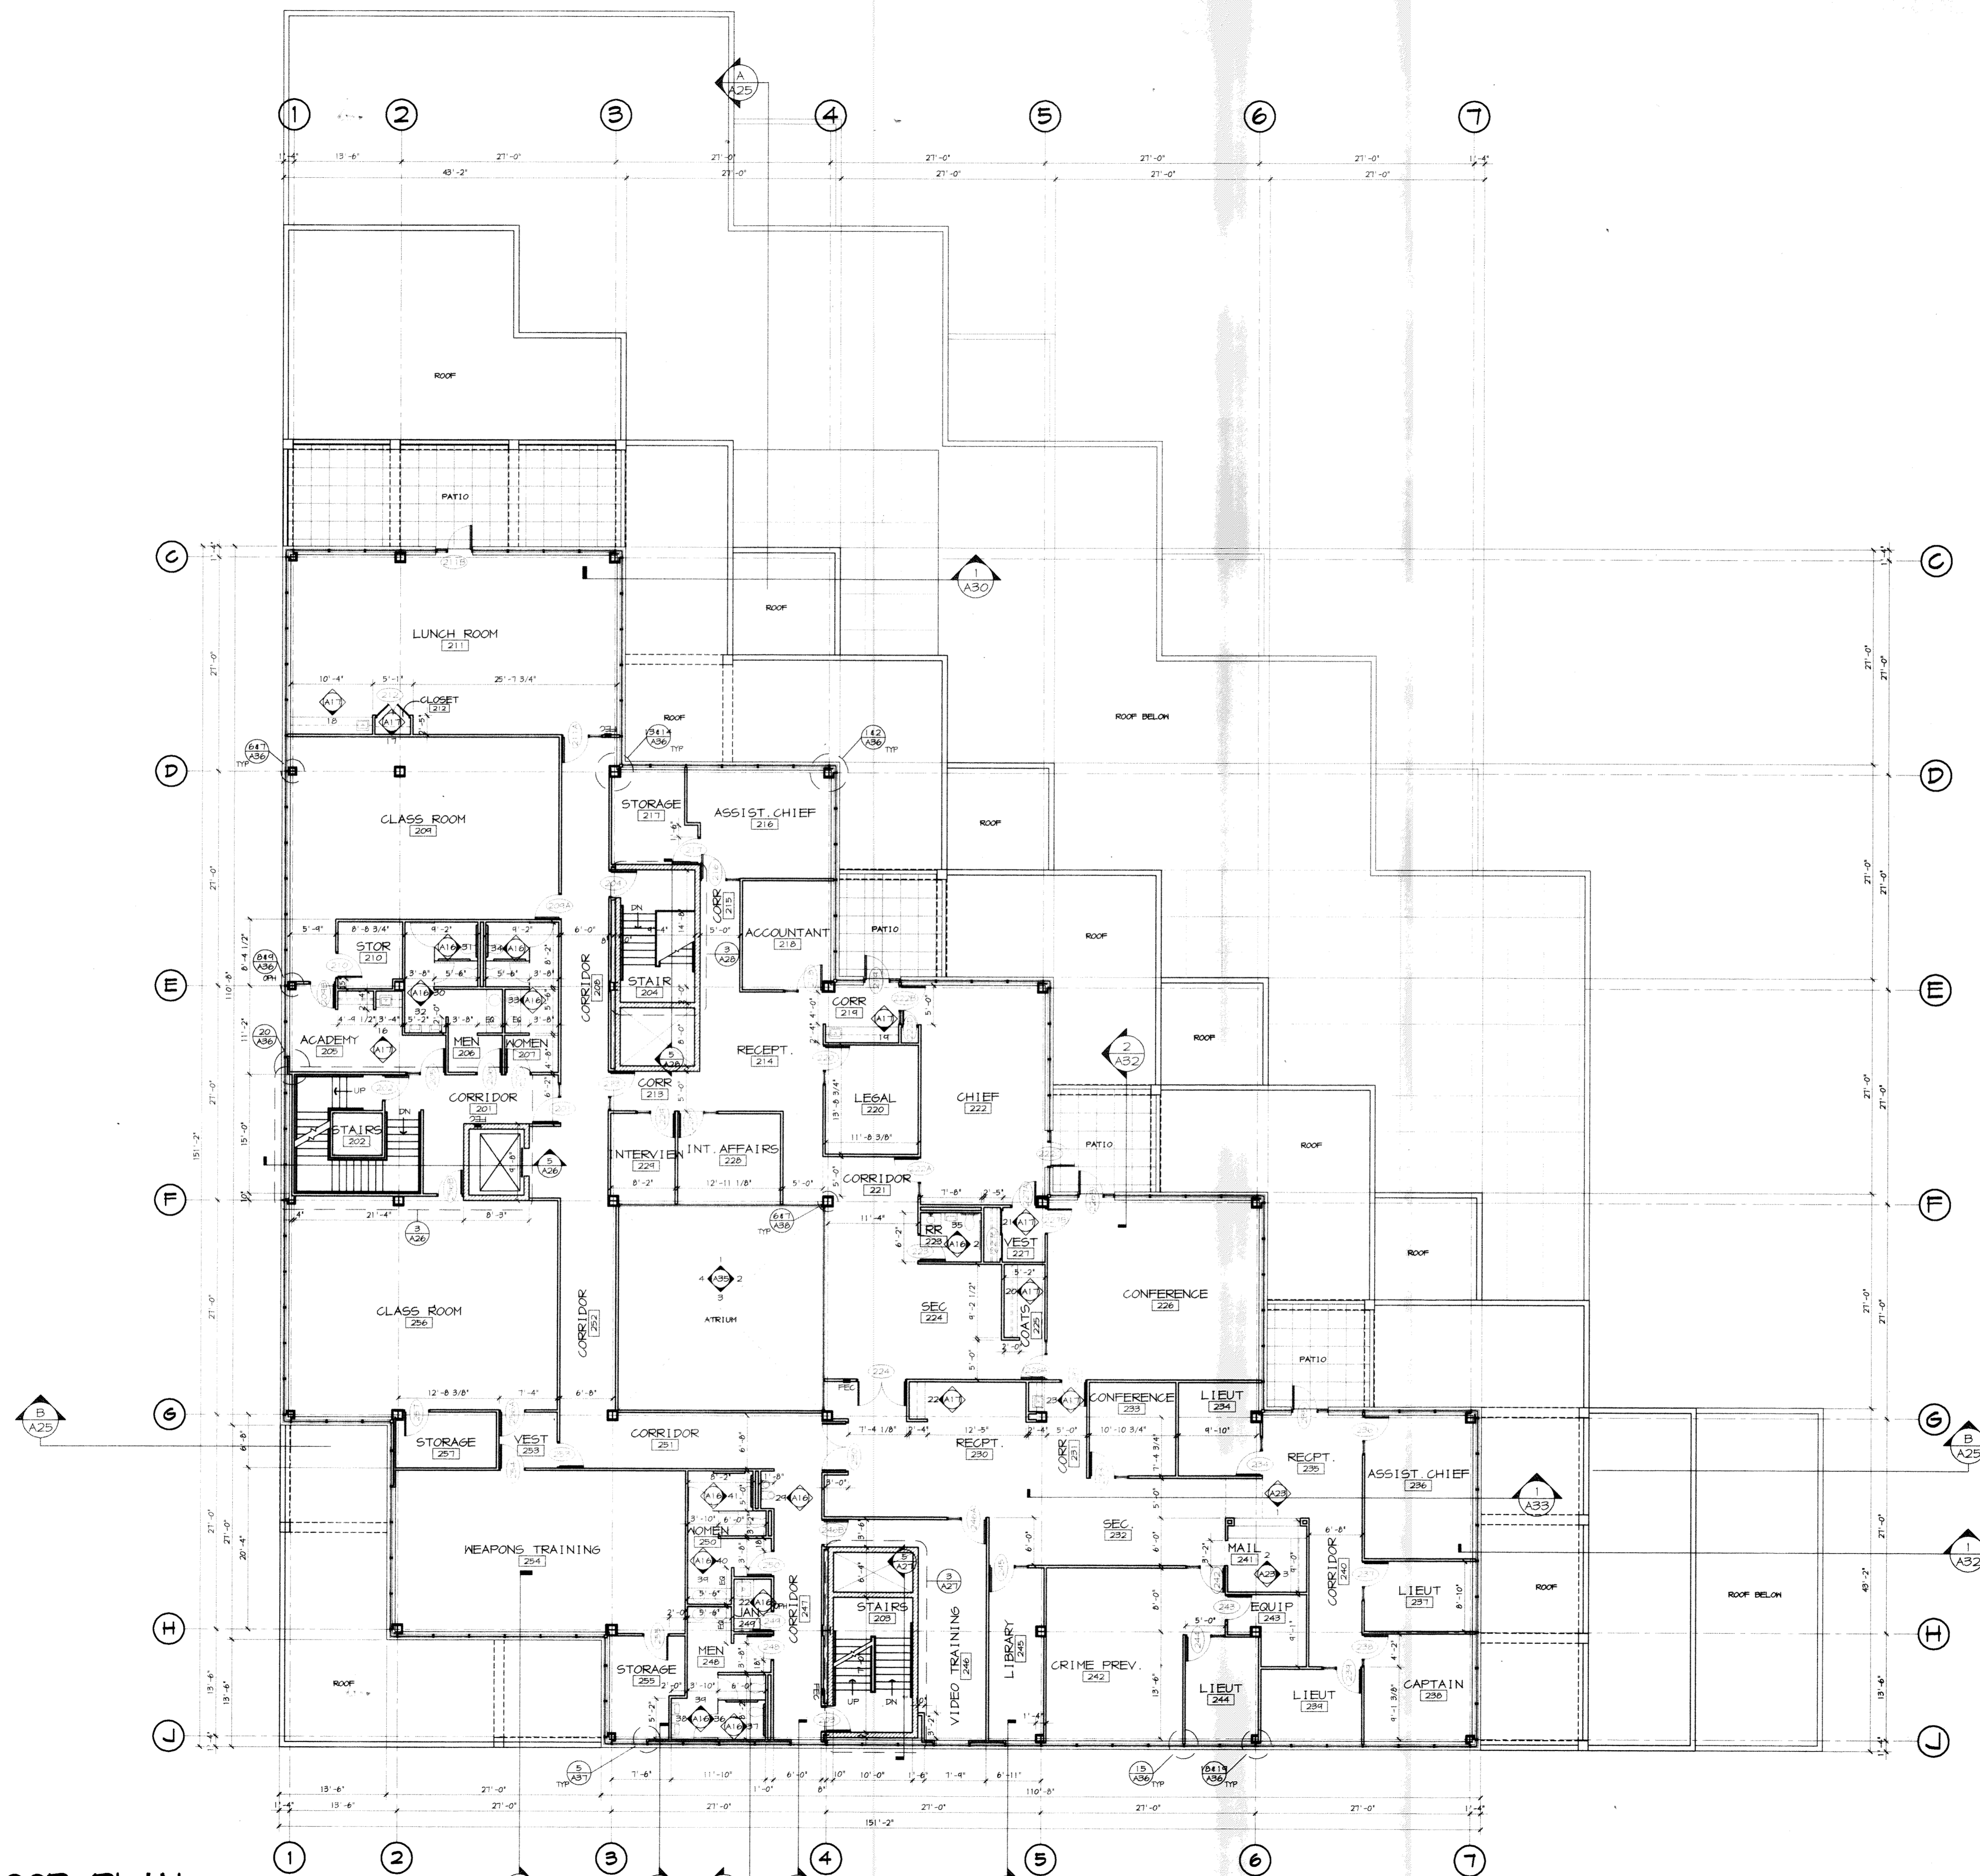

**SECOND FLOOR PLAN**  
3/32" = 1"