



DETACHED GARAGE FOUNDATIONS
MORE THAN 2 FT OUT OF GRADE

SCALE - $\frac{1}{2}$ "=1'-0"

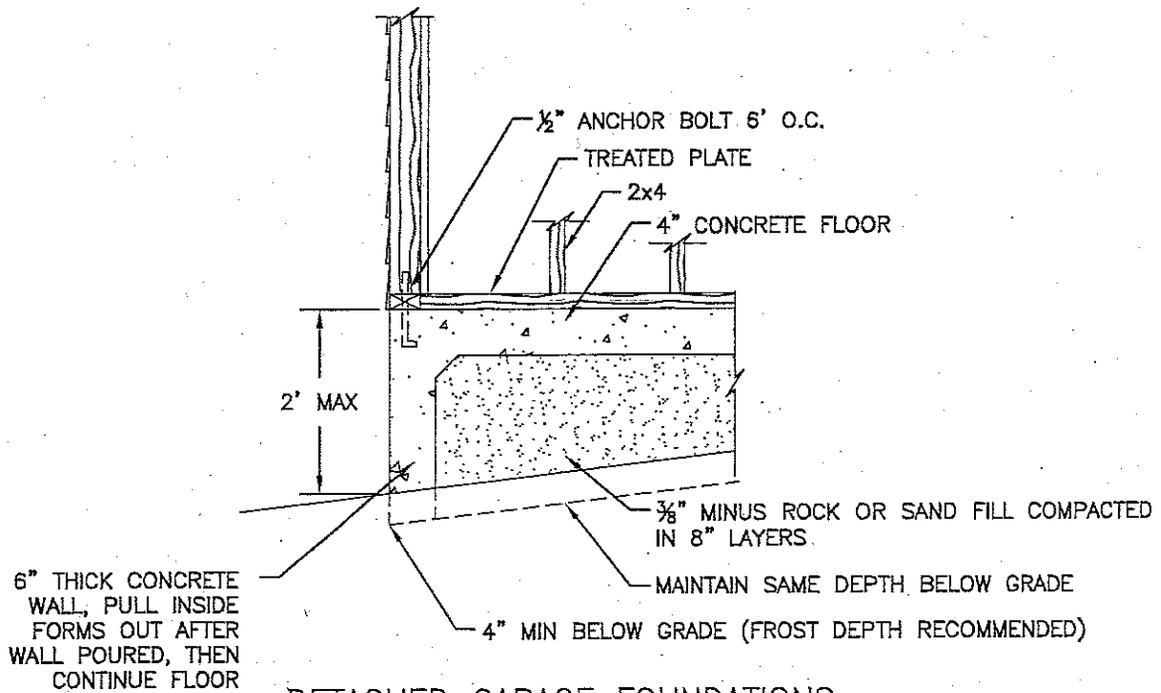

DETACHED GARAGE FOUNDATIONS
LESS THAN 2 FT OUT OF GRADE

SCALE - $\frac{1}{2}$ "=1'-0"

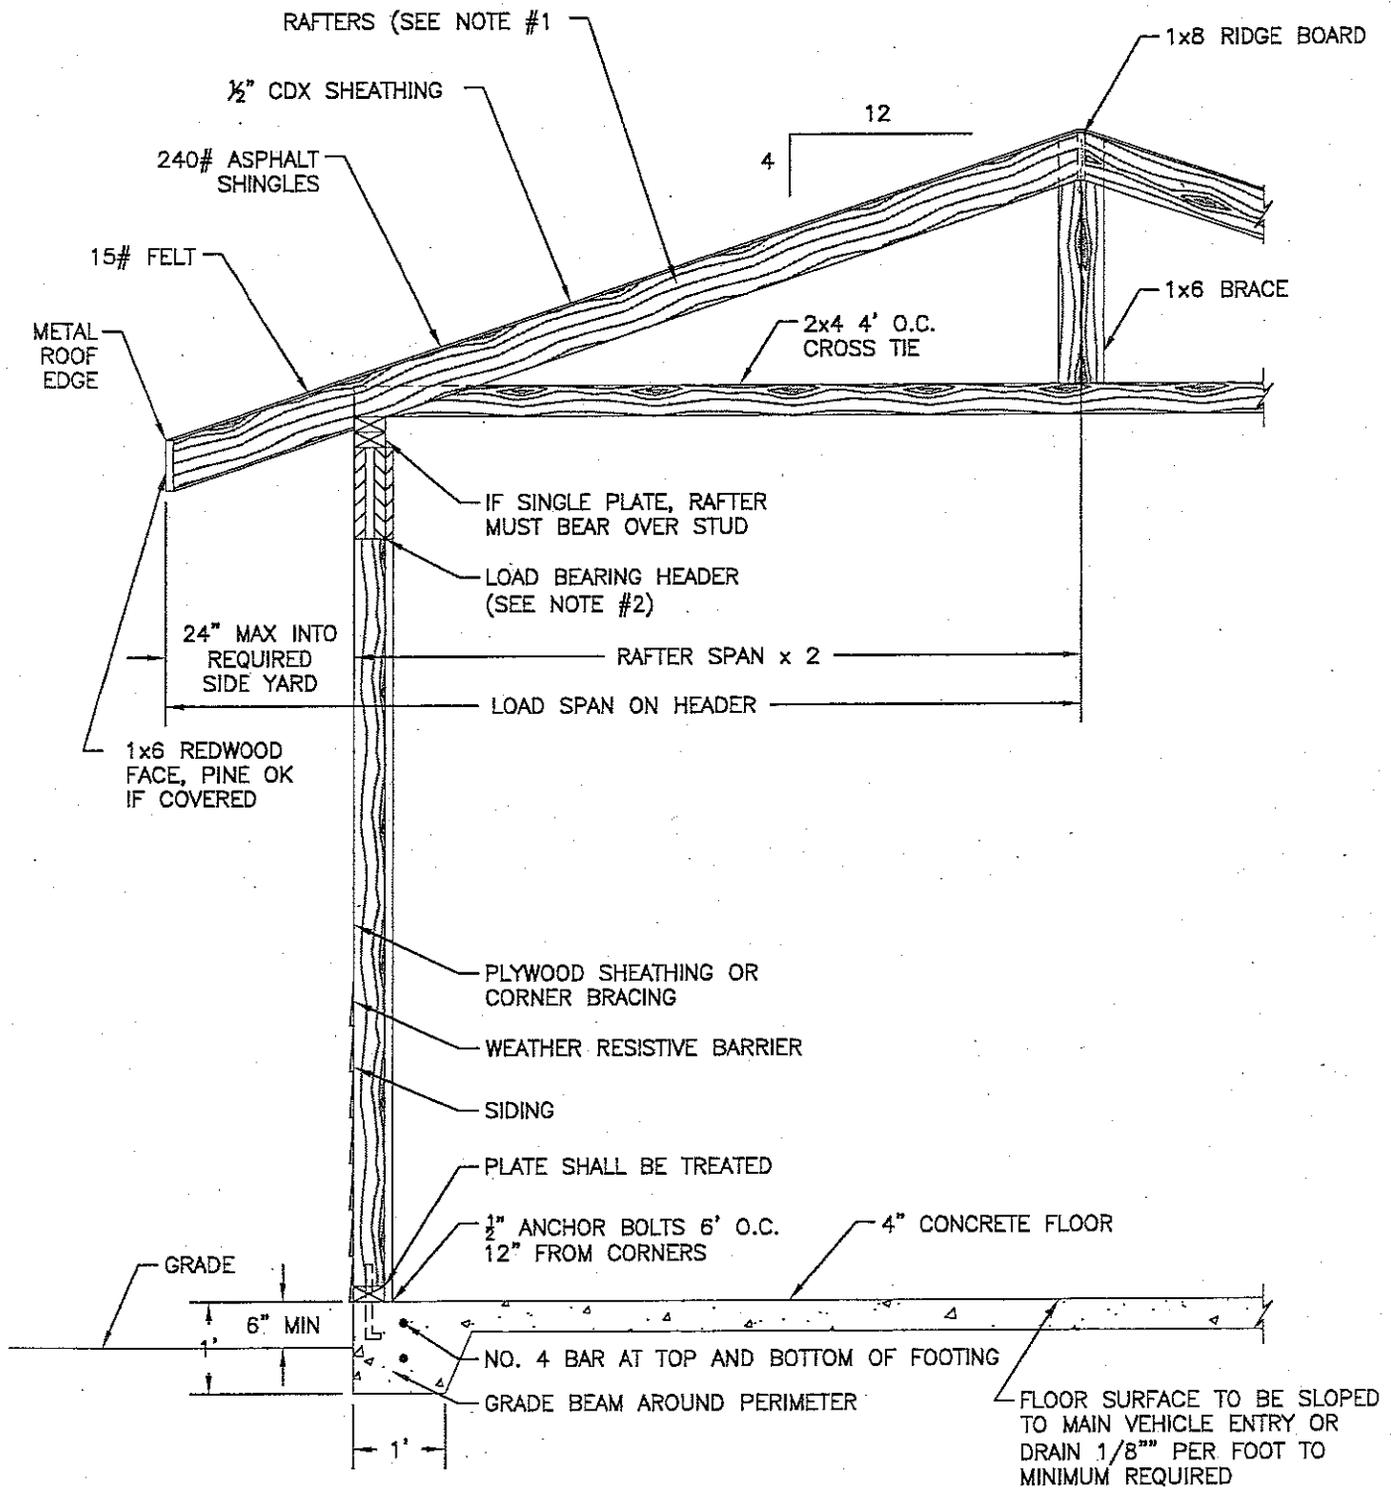

DETACHED GARAGE

SCALE - 1/2" = 1'-0"