



Main Floor - Sodexo Offices 9-11-08

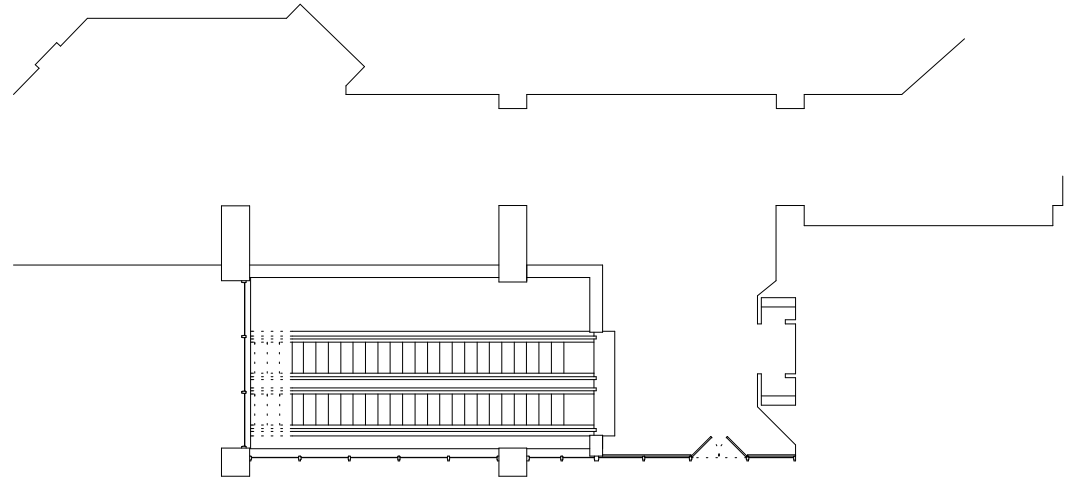

Sky-Walk Level 9-11-08

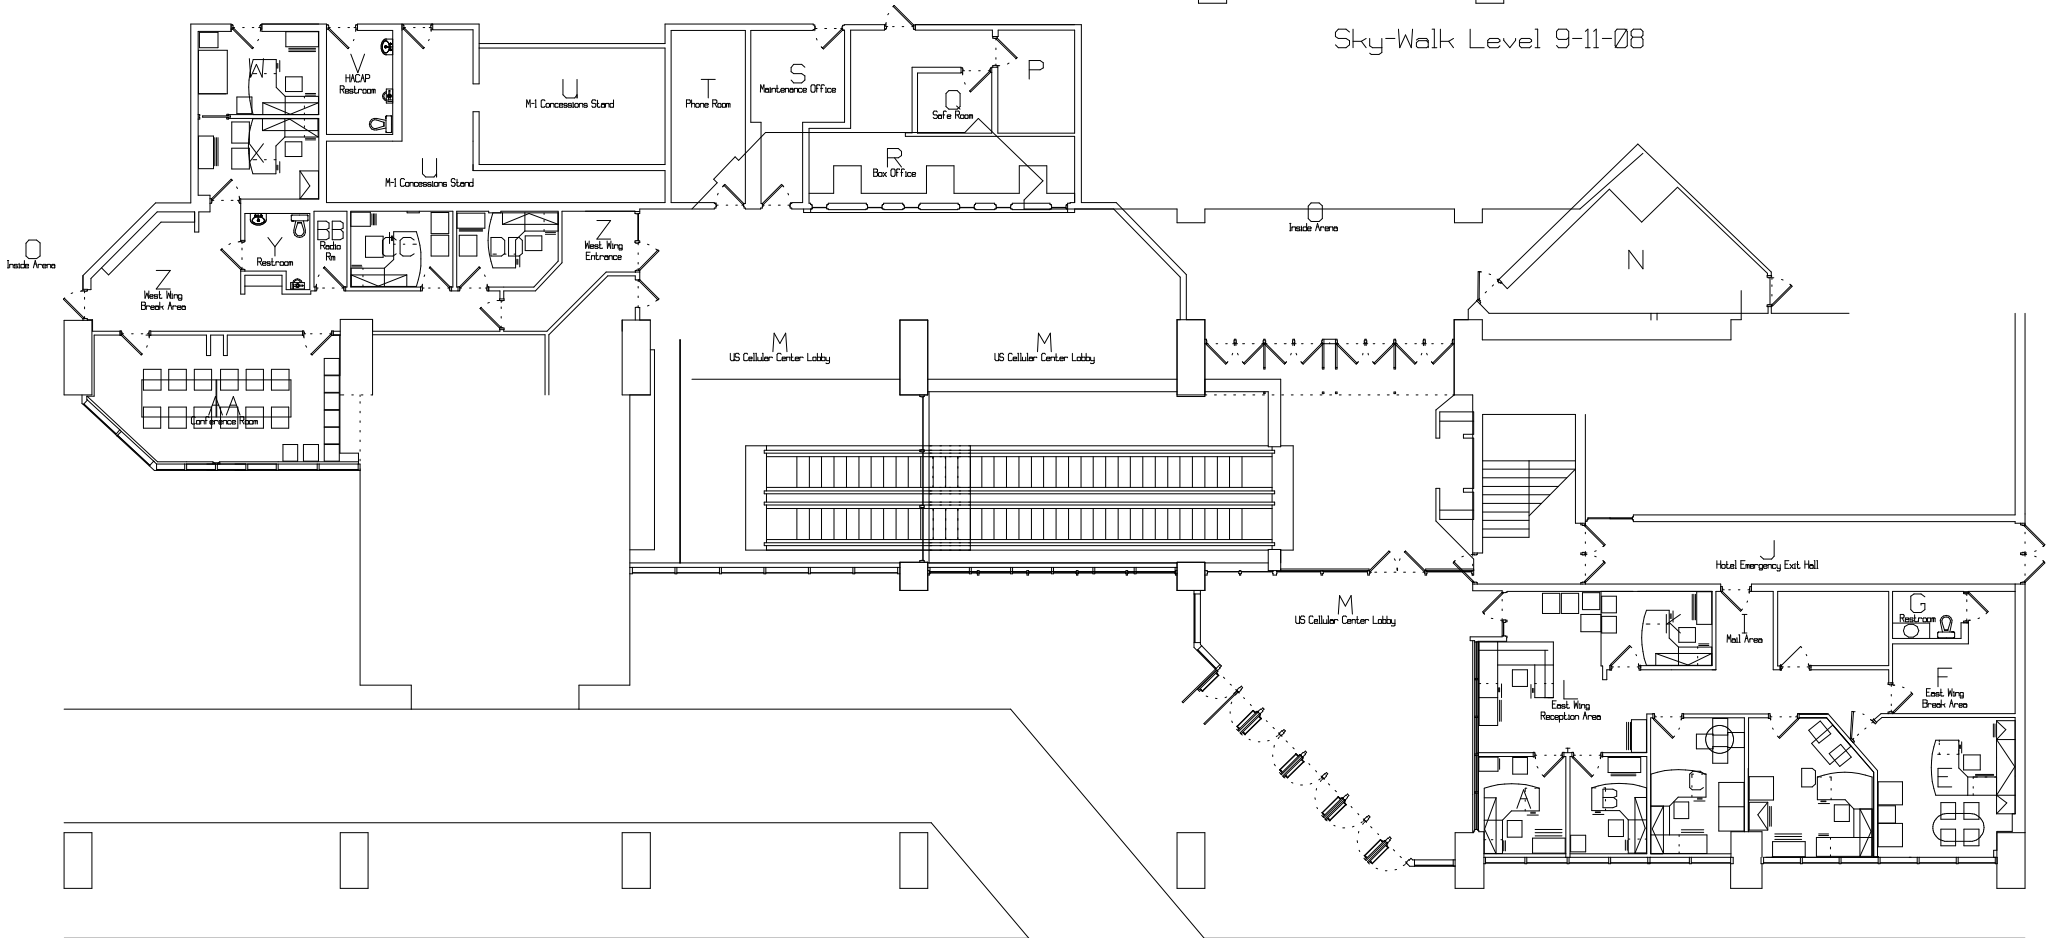

Main Floor - East and West Wings 9-11-08