




9 MEN 048
1/4" = 1'-0"

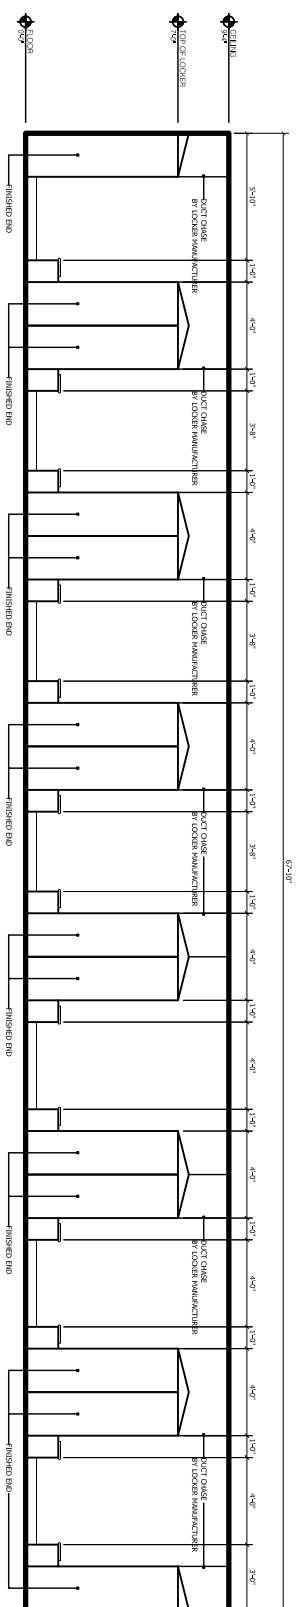


10 MEN 048
1/4" = 1'-0"

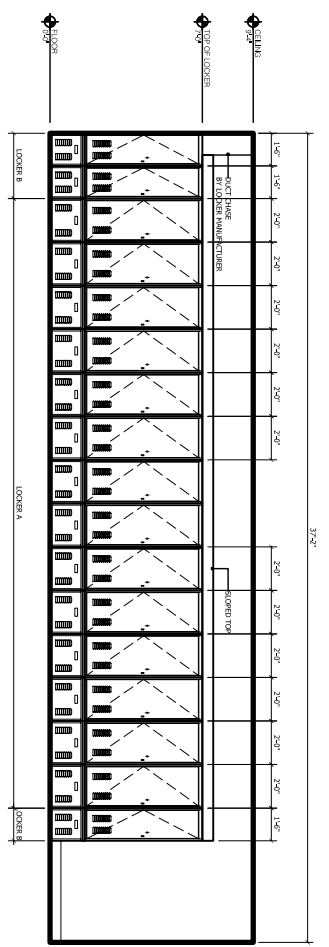


22 WOMEN 053
1/4" = 1'-0"

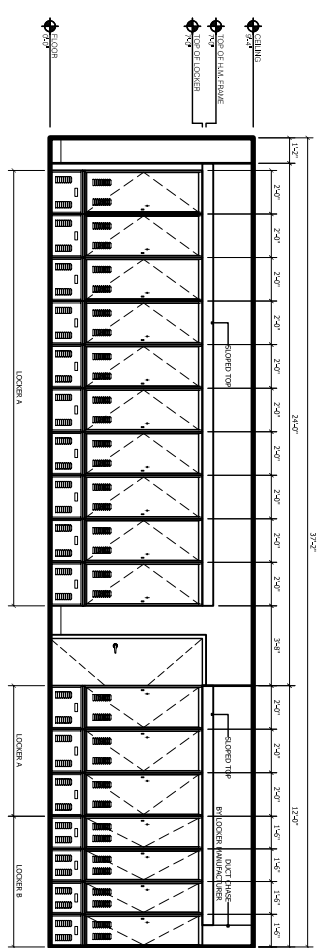


23 WOMEN 053
1/4" = 1'-0"

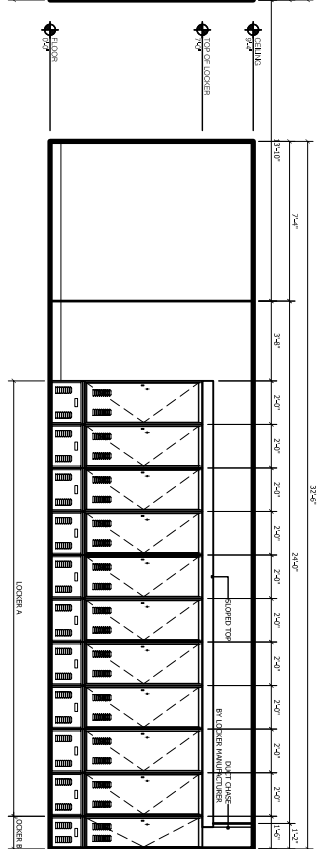


24 WOMEN 053
1/4" = 1'-0"

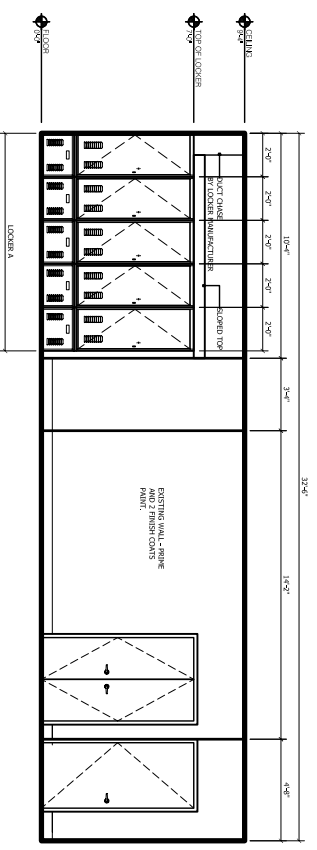

25 WOMEN 053
1/4" = 1'-0"

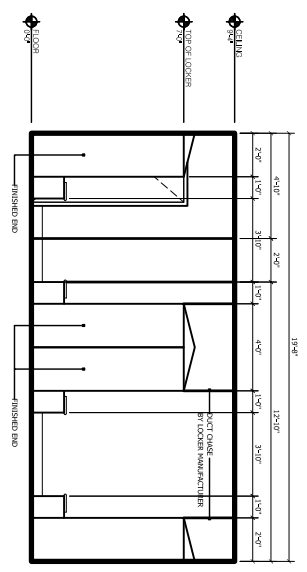

26 WOMEN 053
1/4" = 1'-0"

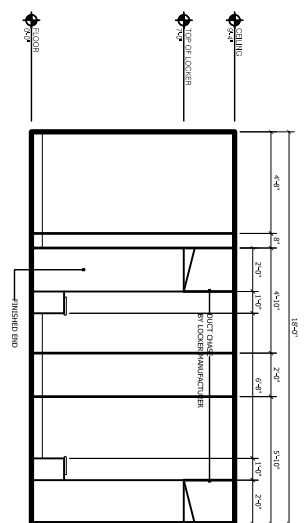

27 WOMEN 053
1/4" = 1'-0"